

Legend of Terms and Abbreviations used on Floor Plans:

樓面平面圖中所使用名詞及簡稱之圖例：

AC	=	AIR CONDITIONER	=	空調機
AC PLATFORM	=	AIR CONDITIONER PLATFORM	=	空調機平台
A.D.	=	AIR DUCT	=	排氣管道
A.D. FOR GENERATOR RM.	=	AIR DUCT FOR GENERATOR ROOM	=	緊急發電機機房排氣管道
A.F.	=	ARCHITECTURAL FEATURE	=	建築裝飾
A.F. ABOVE	=	ARCHITECTURAL FEATURE ABOVE	=	建築裝飾置上
ALUM. CLADDING	=	ALUMINIUM CLADDING	=	鋁質覆蓋層
BAL.	=	BALCONY	=	露台
BATH	=	BATHROOM	=	浴室
BATH1	=	BATHROOM 1	=	浴室 1
BATH2	=	BATHROOM 2	=	浴室 2
BR1	=	BEDROOM 1	=	睡房 1
BR2	=	BEDROOM 2	=	睡房 2
BR3	=	BEDROOM 3	=	睡房 3
BAL. / U.P. LINE ABOVE	=	BALCONY / UTILITY ROOM LINE ABOVE	=	上層露台/工作平台界線
BUILDING LINE ABOVE	=	BUILDING LINE ABOVE	=	建築物界線置上
COMMON AREA FOR MAINTENANCE	=	COMMON AREA FOR MAINTENANCE	=	作維修使用之公共地方
COMMON FLAT ROOF	=	COMMON FLAT ROOF	=	公共平台
COVER OF COVERED WALKWAY	=	COVER OF COVERED WALKWAY	=	有蓋行人道遮蓋
COVER OF BAL./U.P.	=	COVER OF BALCONY / UTILITY PLATFORM	=	露台/工作平台遮蓋
DIN.	=	DINING ROOM	=	飯廳
DN	=	DOWN	=	落
ELV	=	EXTRA-LOW VOLTAGE DUCT	=	特低電壓管道
EMR	=	ELECTRICAL METER ROOM	=	電錶房
FIREMAN'S LIFT LOBBY	=	FIREMAN'S LIFT LOBBY	=	消防升降機大堂
FLAT ROOF	=	FLAT ROOF	=	平台
FLUSHING WATER PUMP ROOM	=	FLUSHING WATER PUMP ROOM	=	沖廁水泵房
FSPD	=	FIRE SERVICES PIPE DUCT	=	消防管道槽
HR	=	HOSE REEL	=	消防喉轆
KIT.	=	KITCHEN	=	廚房
LAV.	=	LAVATORY	=	洗手間
LAV. 1	=	LAVATORY 1	=	洗手間 1
LAV. 2	=	LAVATORY 2	=	洗手間 2
LIFT	=	LIFT	=	升降機
LIFT OVERRUN	=	LIFT OVERRUN	=	升降機槽
LIV.	=	LIVING ROOM	=	客廳
LPG METER	=	LIQUEFIED PETROLEUM GAS METER	=	石油氣錶櫃
L.W.	=	LIGHT WELL	=	光井
MAINTENANCE ACCESS	=	MAINTENANCE ACCESS	=	維修使用
MBR	=	MASTER BEDROOM	=	主人睡房
M.BATH	=	MASTER BATHROOM	=	主人浴室
OPEN KIT.	=	OPEN KITCHEN	=	開放式廚房

Legend of Terms and Abbreviations used on Floor Plans:

樓面平面圖中所使用名詞及簡稱之圖例：

P.D.	=	PIPE DUCT	=	管道槽
POTABLE WATER PUMP ROOM	=	POTABLE WATER PUMP ROOM	=	食用水泵房
R.C. PLINTH FOR DAVIT ARM SYSTEM WITH COVER	=	REINFORCED CONCRETE PLINTH FOR DAVIT ARM SYSTEM WITH COVER	=	供吊船系統混凝土基座配蓋
R.C. PLINTH FOR AC OUTDOOR UNIT	=	REINFORCED CONCRETE PLINTH FOR AIR CONDITIONER OUTDOOR UNIT	=	室外空調機混凝土基座
ROOF	=	ROOF	=	天台
RS & MRR	=	REFUSE STORAGE AND MATERIAL RECOVERY ROOM	=	垃圾及物料回收房
SUNSHADE	=	SUNSHADE	=	遮陽
SUNSHADE ABOVE AT R/F	=	SUNSHADE ABOVE AT ROOF	=	遮陽置於樓上天台
SUNSHADE LINE ABOVE	=	SUNSHADE LINE ABOVE	=	上層遮陽界線
TOP OF AC AND A.D.	=	TOP OF AIR CONDITIONER AND AIR DUCT	=	空調機及排氣管道頂
TOP OF A.D.	=	TOP OF AIR DUCT	=	排氣管道頂
TOP OF HR	=	TOP OF HOSE REEL	=	消防喉轆頂
TOP OF LIFT OVERRUN	=	TOP OF LIFT OVERRUN	=	升降機槽頂
TOP OF STAIRHOOD	=	TOP OF STAIRHOOD	=	樓梯屋頂
TRS	=	TEMPORARY REFUGE SPACE	=	臨時庇護處
UP	=	UP	=	上
U.P.	=	UTILITY PLATFORM	=	工作平台
UTIL.	=	UTILITY ROOM	=	工作間
WALK IN CLOSET	=	WALK IN CLOSET	=	衣帽間
WMC	=	WATER METER CABINET	=	水錶櫃


Notes:

- There may be architectural features and/or exposed pipes on external walls and/or windows of some of the floors. For details, please refer to the latest approved building plans.
- Common drainage pipes enclosed in cladding are located adjacent to balcony and/or utility platform of some residential units. For residential units with flat roof and/or roof, common drainage pipes will run through the flat roof and/or roof.
- The outdoor units of the split-type and VRF type air conditioners are installed on, where applicable: AC platforms, flat roofs and/or roofs. These air conditioners may generate heat and/or sound.
- There are ceiling bulkheads in living/dining rooms, bedrooms, utility rooms, walk-in closets, corridors, open kitchens and/or kitchens of some residential units for the air-conditioning system and/or mechanical and electrical services. There are sunken slabs for mechanical & electrical services of the residential property(ies) above at some residential properties.
- The internal ceiling height within residential units may vary due to structural, architectural and/or decoration design variations.
- Some louvers that are installed at false ceilings may not be indicated on the floor plans.
- Balcony and utility platform are non-enclosed area.
- Symbols of fittings and fitments such as bathtub, sink, water closets, shower, sink counter, etc. are prepared based on the latest approved building plans and are for general indication only.
- During the necessary maintenance of the external walls of Tower 3, Tower 6, Tower 8 and Tower 9 of the Phase by the Manager of the Phase, the davit arm will be operating in the airspace outside the windows and curtain walls of residential properties and above flat roofs and roofs in such towers.
- Outdoor units of air-conditioners and sinks for some residential units on 1/F fall within common areas for maintenance at flat roofs of 1/F, where common pipework are embedded therein. The Manager of the Phase may enter the said common areas for the purpose of maintenance of those pipework when necessary.
- The outdoor units of the VRF type air-conditioners serving the G/F lobby are installed at the common flat roof outside the flat roof of some 1/F residential units. These air-conditioners may generate heat and/or sound.

備註：

- 部份樓層外牆及/或窗戶設有建築裝飾及/或外露喉管，詳細資料請參考最新批准的建築圖則。
- 部份住宅單位的露台及/或工作平台側之外牆裝飾板內設有公用喉管。公用喉管亦安裝於部份連平台及/或天台住宅單位之平台及/或天台內。
- 分體式及變流量多聯式空調機室外機設於，如適用：空調機平台，平台及/ 或天台。該等空調機可能發出熱力及/或聲音。
- 部份住宅單位客/飯廳、睡房、工作間、衣帽間、走廊、開放式廚房及/或廚房的裝飾橫樑裝置冷氣喉管及/或其他機電設備。部分住宅物業設有下沉式樓板，供上層住宅物業的機電設備使用。
- 住宅單位的天花高度將會因應其結構、建築設計及/或裝修設計上的需要而有差異。
- 部份百葉窗安裝於假天花之上且沒有於平面圖顯示。
- 露台及工作平台為不可封閉的地方。
- 樓面平面圖上所顯示的裝置符號，如浴缸、洗滌盆、坐廁、淋浴間、洗滌盆櫃等乃按最新的經批准的建築圖則繪製，只作一般示意用途。
- 在期數的管理人安排第3座、第6座、第8座及第9座的外牆之必要維修進行期間，吊臂架將在該等大廈的住宅物業之窗戶外及幕牆外及平台及天台上之空間運作。
- 部分1樓單位的空調機室外機或洗滌盆位於1樓平台作維修使用之公共地方，而該公共地方藏有嵌入式喉管。期數的管理人在需要時可進入前述公共地方以進行相關喉管之維修工作。
- 部分1樓單位平台外的公共平台放置地下住宅入口大堂的變流量多聯式空調機室外機。該等空調機可能發出熱力及/或聲音。

TOWER 3 1/F FLOOR PLAN
第3座 1樓樓面平面圖

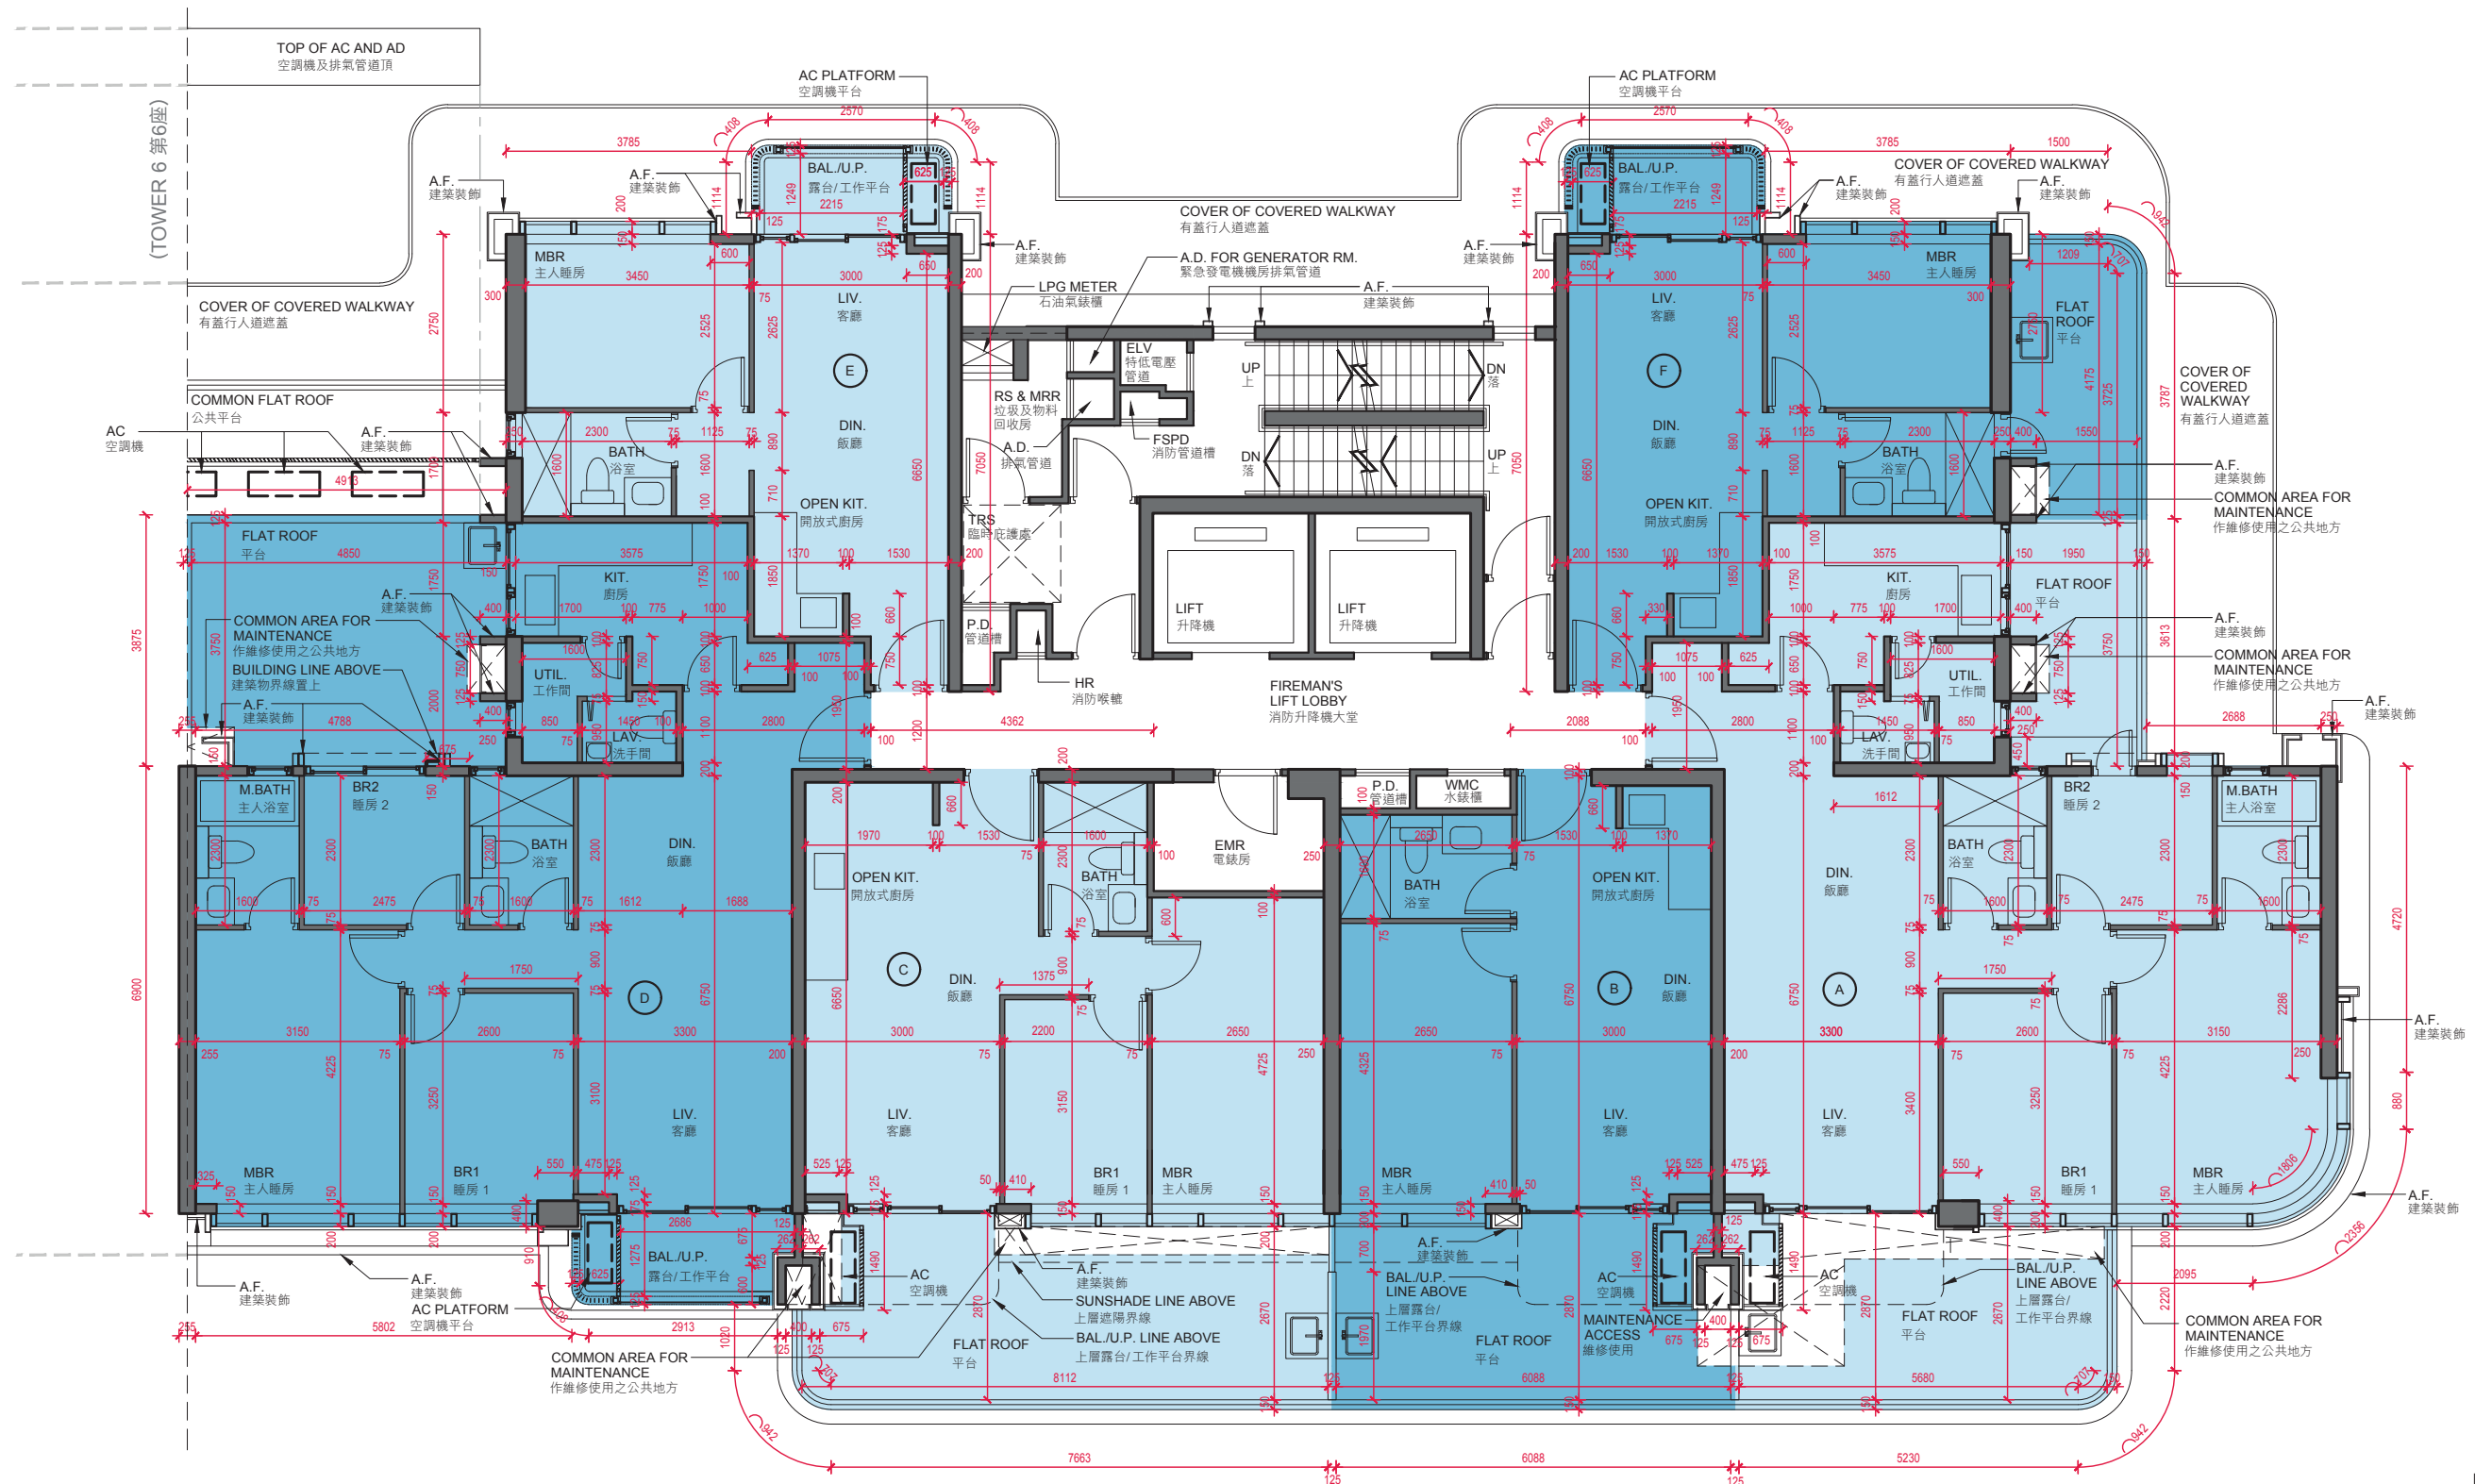

Scale: 0 1 2 3 4 5M/米
比例:



TOWER 3 1/F FLOOR PLAN
第3座 1樓樓面平面圖

Each Residential Property 每個住宅物業	Flat 單位 Floor 樓層	Tower 3 第3座					
		A	B	C	D	E	F
Floor-to-Floor Height (mm) 層與層之間的高度 (毫米)	1/F 1樓	2700, 2800, 3100, 3150, 3250, 3400, 3500, 3550	2850, 3100, 3450	2750, 2800, 3100, 3150	2700, 2800, 2850, 3000, 3100, 3400	2800, 3100, 3350	2800, 2850, 3100
Thickness of Floor Slab (excluding plaster) (mm) 樓板 (不包括灰泥) 的厚度 (毫米)		150, 200	150, 200	150	150, 200, 350	150	150

Notes:

- The internal areas of the residential properties on the upper floors will generally be slightly larger than those on the lower floors because of the reducing thickness of the structural walls on the upper floors.
- The dimensions in the floor plans are all structural dimensions in millimeter.
- Please refer to the "Legend of Terms and Abbreviations used on Floor Plans" and the explanatory notes that are applicable thereto.

備註：

- 因住宅物業的較高樓層的結構牆的厚度遞減，較高樓層的內部面積，一般比較低樓層的內部面積稍大。
- 樓面平面圖之尺寸所列數字為以毫米標示之建築結構尺寸。
- 請參閱「樓面平面圖中所使用名詞及簡稱之圖例」及其適用的備註。

11 FLOOR PLANS OF RESIDENTIAL PROPERTIES IN THE PHASE

期數的住宅物業的樓面平面圖

TOWER 3 2/F-3/F, 5/F-13/F, 15/F FLOOR PLAN
第3座 2樓至3樓，5樓至13樓，15樓樓面平面圖


Each Residential Property 每個住宅物業	Flat 單位 Floor 樓層	Tower 3 第3座					
		A	B	C	D	E	F
Floor-to-Floor Height (mm) 層與層之間的高度 (毫米)	2/F-3/F, 5/F-13/F 2樓至3樓，5樓至13樓	3100	3100	3100	3100	3100	3100
	15/F 15樓	3000, 3100, 3300, 3400, 3450, 3550, 3700, 3800	3050, 3100, 3400, 3450, 3650	3050, 3100, 3400, 3750	3000, 3100, 3300, 3400, 3450, 3550, 3700, 3800	3050, 3150, 3350, 3400, 3450, 3550, 3700, 3850	3050, 3150, 3350, 3400, 3450, 3550, 3700, 3850
Thickness of Floor Slab (excluding plaster) (mm) 樓板 (不包括灰泥) 的厚度 (毫米)	2/F-3/F, 5/F-13/F & 15/F 2樓至3樓，5樓至13樓及15樓	150, 175, 200	150	150, 200	150, 175, 200	150	150

Notes:

- The internal areas of the residential properties on the upper floors will generally be slightly larger than those on the lower floors because of the reducing thickness of the structural walls on the upper floors.
- The dimensions in the floor plans are all structural dimensions in millimeter.
- Please refer to the "Legend of Terms and Abbreviations used on Floor Plans" and the explanatory notes that are applicable thereto.

備註：

- 因住宅物業的較高樓層的結構牆的厚度遞減，較高樓層的內部面積，一般比較低樓層的內部面積稍大。
- 樓面平面圖之尺寸所列數字為以毫米標示之建築結構尺寸。
- 請參閱「樓面平面圖中所使用名詞及簡稱之圖例」及其適用的備註。

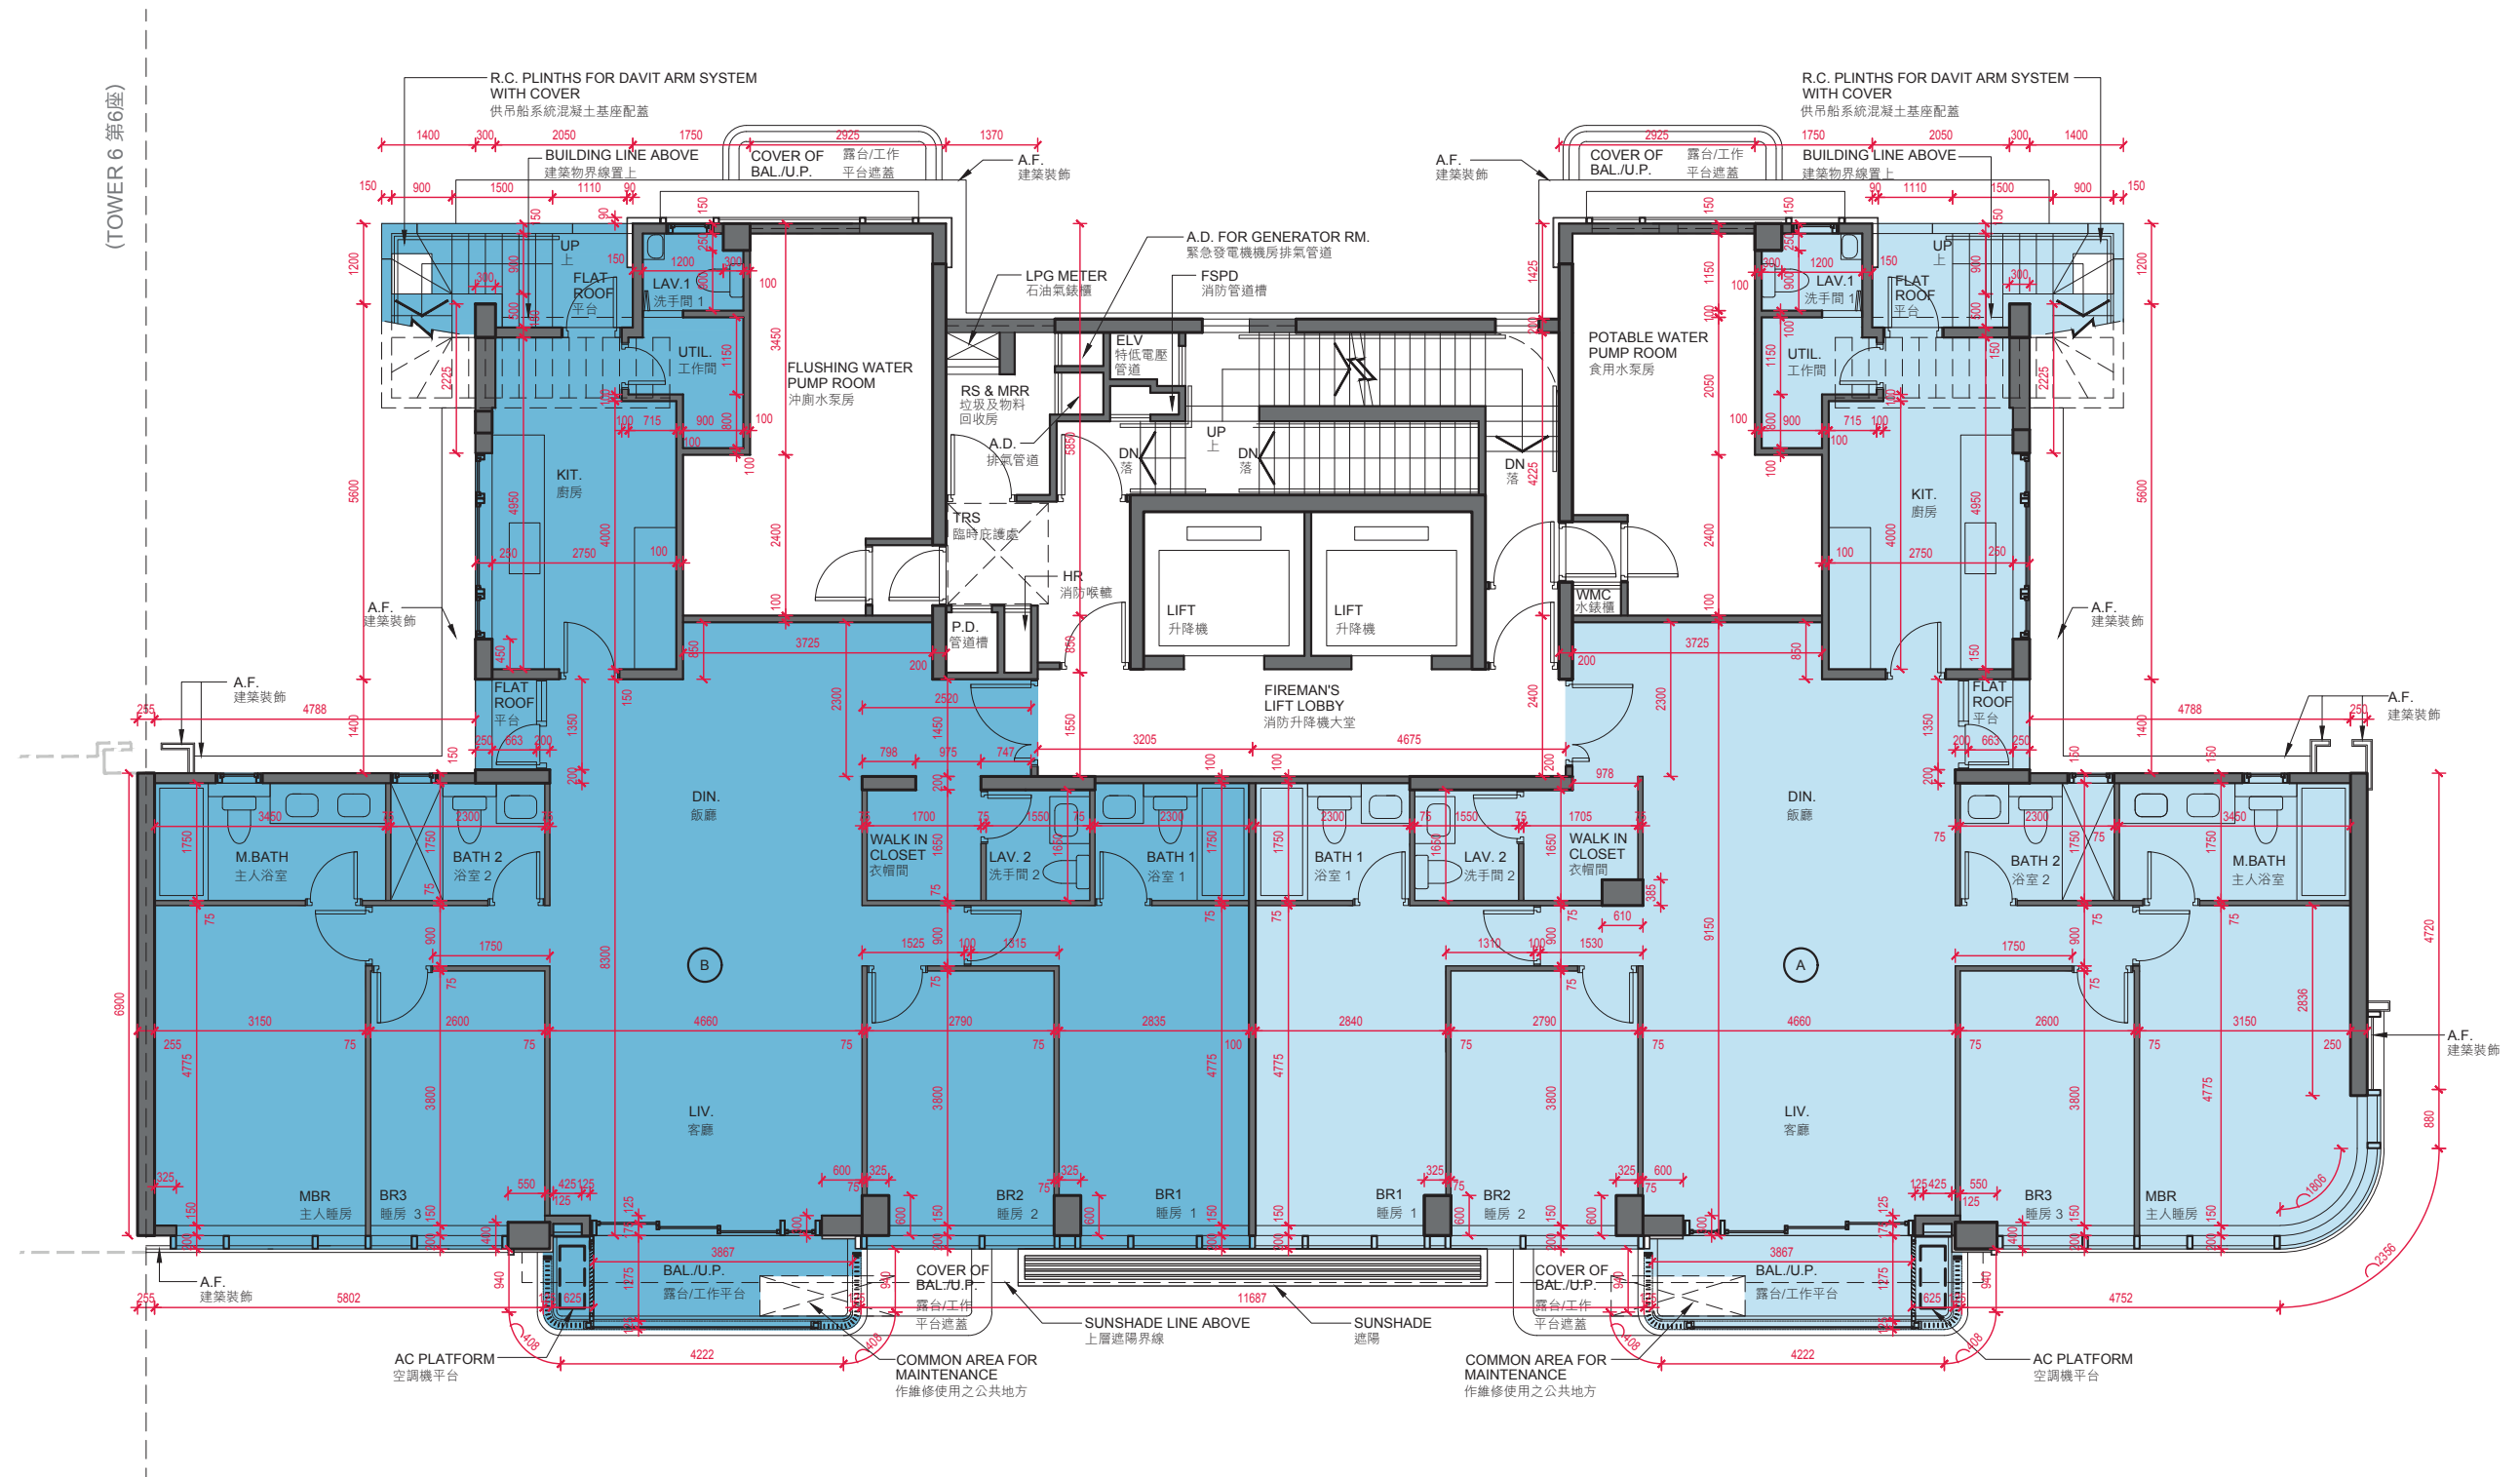TOWER 3 16/F FLOOR PLAN
第3座 16樓樓面平面圖

Scale: 0 1 2 3 4 5M/米
比例:



11 FLOOR PLANS OF RESIDENTIAL PROPERTIES IN THE PHASE

期數的住宅物業的樓面平面圖

TOWER 3 16/F FLOOR PLAN
第3座 16樓樓面平面圖

Each Residential Property 每個住宅物業	Flat 單位 Floor 樓層	Tower 3 第3座	
		A	B
Floor-to-Floor Height (mm) 層與層之間的高度 (毫米)	16/F 16樓	4000, 4100, 4300, 4350, 4400, 4450, 4500, 4700, 4750, 4800, 5100	4000, 4100, 4300, 4350, 4400, 4450, 4500, 4700, 4750, 4800, 5100
Thickness of Floor Slab (excluding plaster) (mm) 樓板 (不包括灰泥) 的厚度 (毫米)		150, 175, 200, 300	150, 175, 200, 300

Notes:


- The internal areas of the residential properties on the upper floors will generally be slightly larger than those on the lower floors because of the reducing thickness of the structural walls on the upper floors.
- The dimensions in the floor plans are all structural dimensions in millimeter.
- Please refer to the "Legend of Terms and Abbreviations used on Floor Plans" and the explanatory notes that are applicable thereto.

備註：

- 因住宅物業的較高樓層的結構牆的厚度遞減，較高樓層的內部面積，一般比較低樓層的內部面積稍大。
- 樓面平面圖之尺寸所列數字為以毫米標示之建築結構尺寸。
- 請參閱「樓面平面圖中所使用名詞及簡稱之圖例」及其適用的備註。

FLOOR PLANS OF RESIDENTIAL PROPERTIES IN THE PHASE
期數的住宅物業的樓面平面圖

TOWER 3 ROOF FLOOR PLAN
第3座 天台樓面平面圖

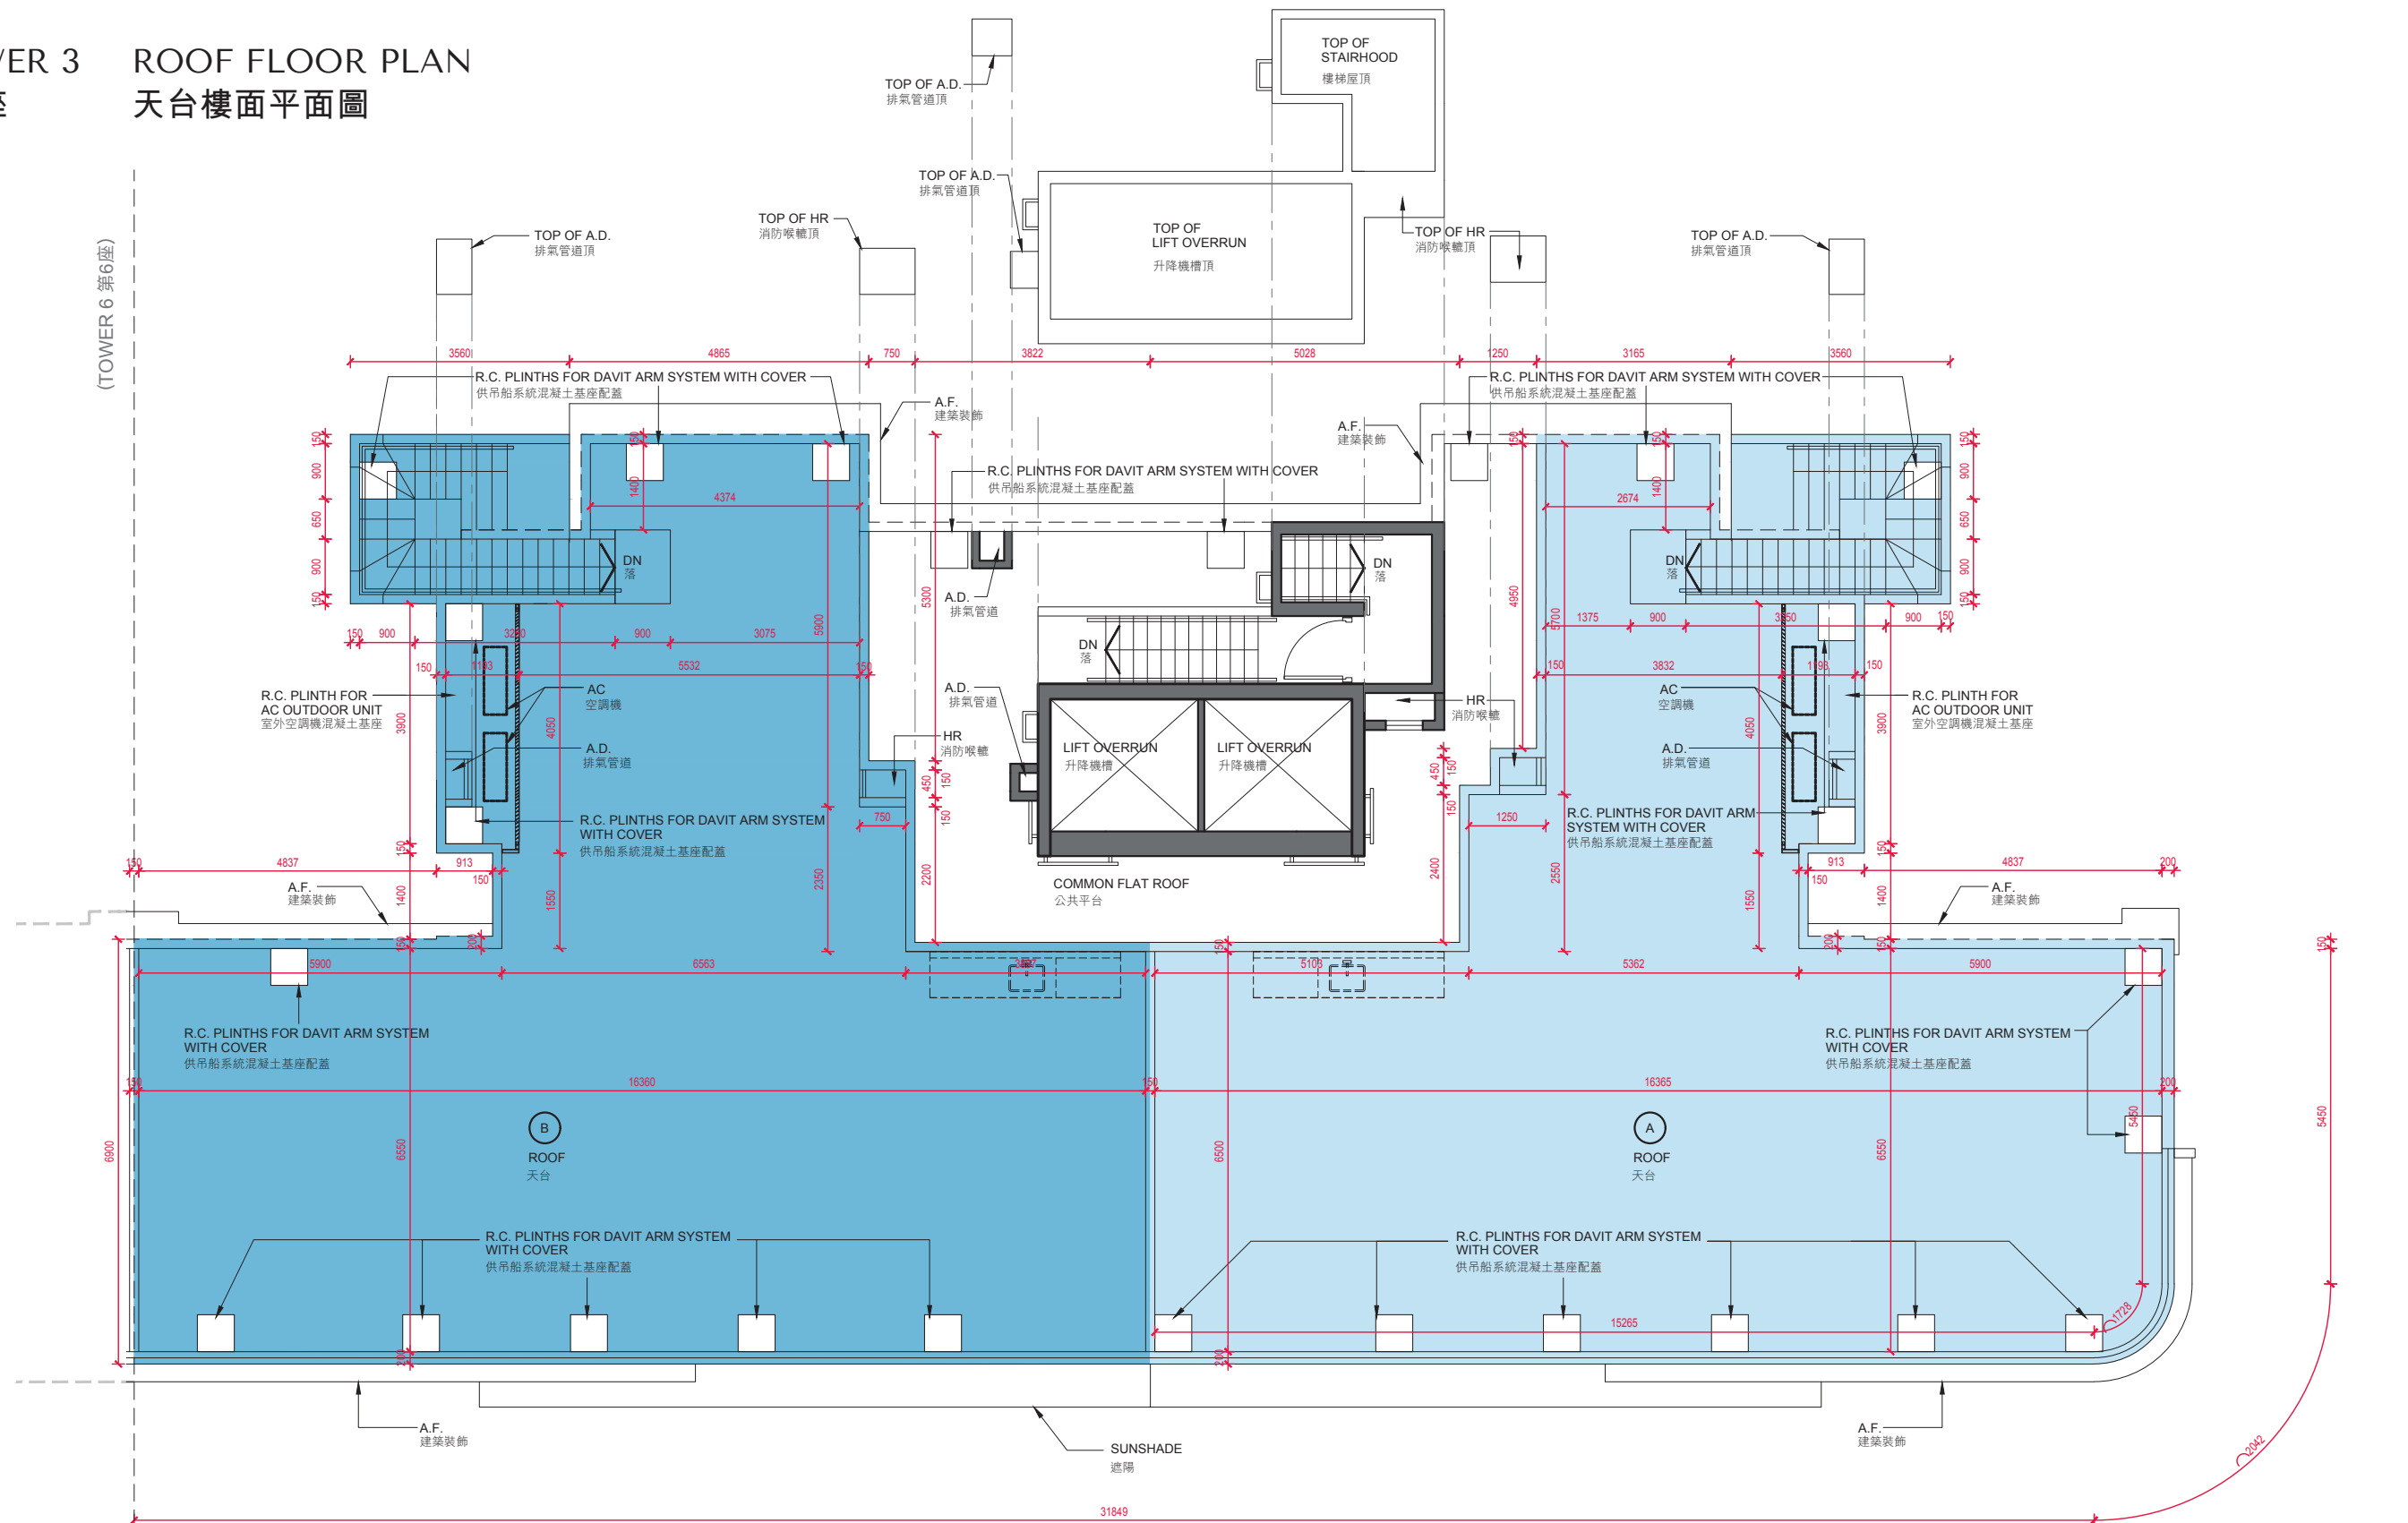

Scale: 0 1 2 3 4 5M/米
比例： 



11 FLOOR PLANS OF RESIDENTIAL PROPERTIES IN THE PHASE

期數的住宅物業的樓面平面圖


TOWER 3 ROOF FLOOR PLAN
第3座 天台樓面平面圖

Each Residential Property 每個住宅物業	Floor 樓層 Flat 單位	Tower 3 第3座	
		A	B
Floor-to-Floor Height (mm) 層與層之間的高度 (毫米)	Roof 天台	Not applicable 不適用	Not applicable 不適用
Thickness of Floor Slab (excluding plaster) (mm) 樓板 (不包括灰泥) 的厚度 (毫米)		Not applicable 不適用	Not applicable 不適用

- Notes:
- The internal areas of the residential properties on the upper floors will generally be slightly larger than those on the lower floors because of the reducing thickness of the structural walls on the upper floors.
 - The dimensions in the floor plans are all structural dimensions in millimeter.
 - Please refer to the "Legend of Terms and Abbreviations used on Floor Plans" and the explanatory notes that are applicable thereto.

- 備註：
- 因住宅物業的較高樓層的結構牆的厚度遞減，較高樓層的內部面積，一般比較低樓層的內部面積稍大。
 - 樓面平面圖之尺寸所列數字為以毫米標示之建築結構尺寸。
 - 請參閱「樓面平面圖中所使用名詞及簡稱之圖例」及其適用的備註。

TOWER 6 1/F FLOOR PLAN
第6座 1樓樓面平面圖

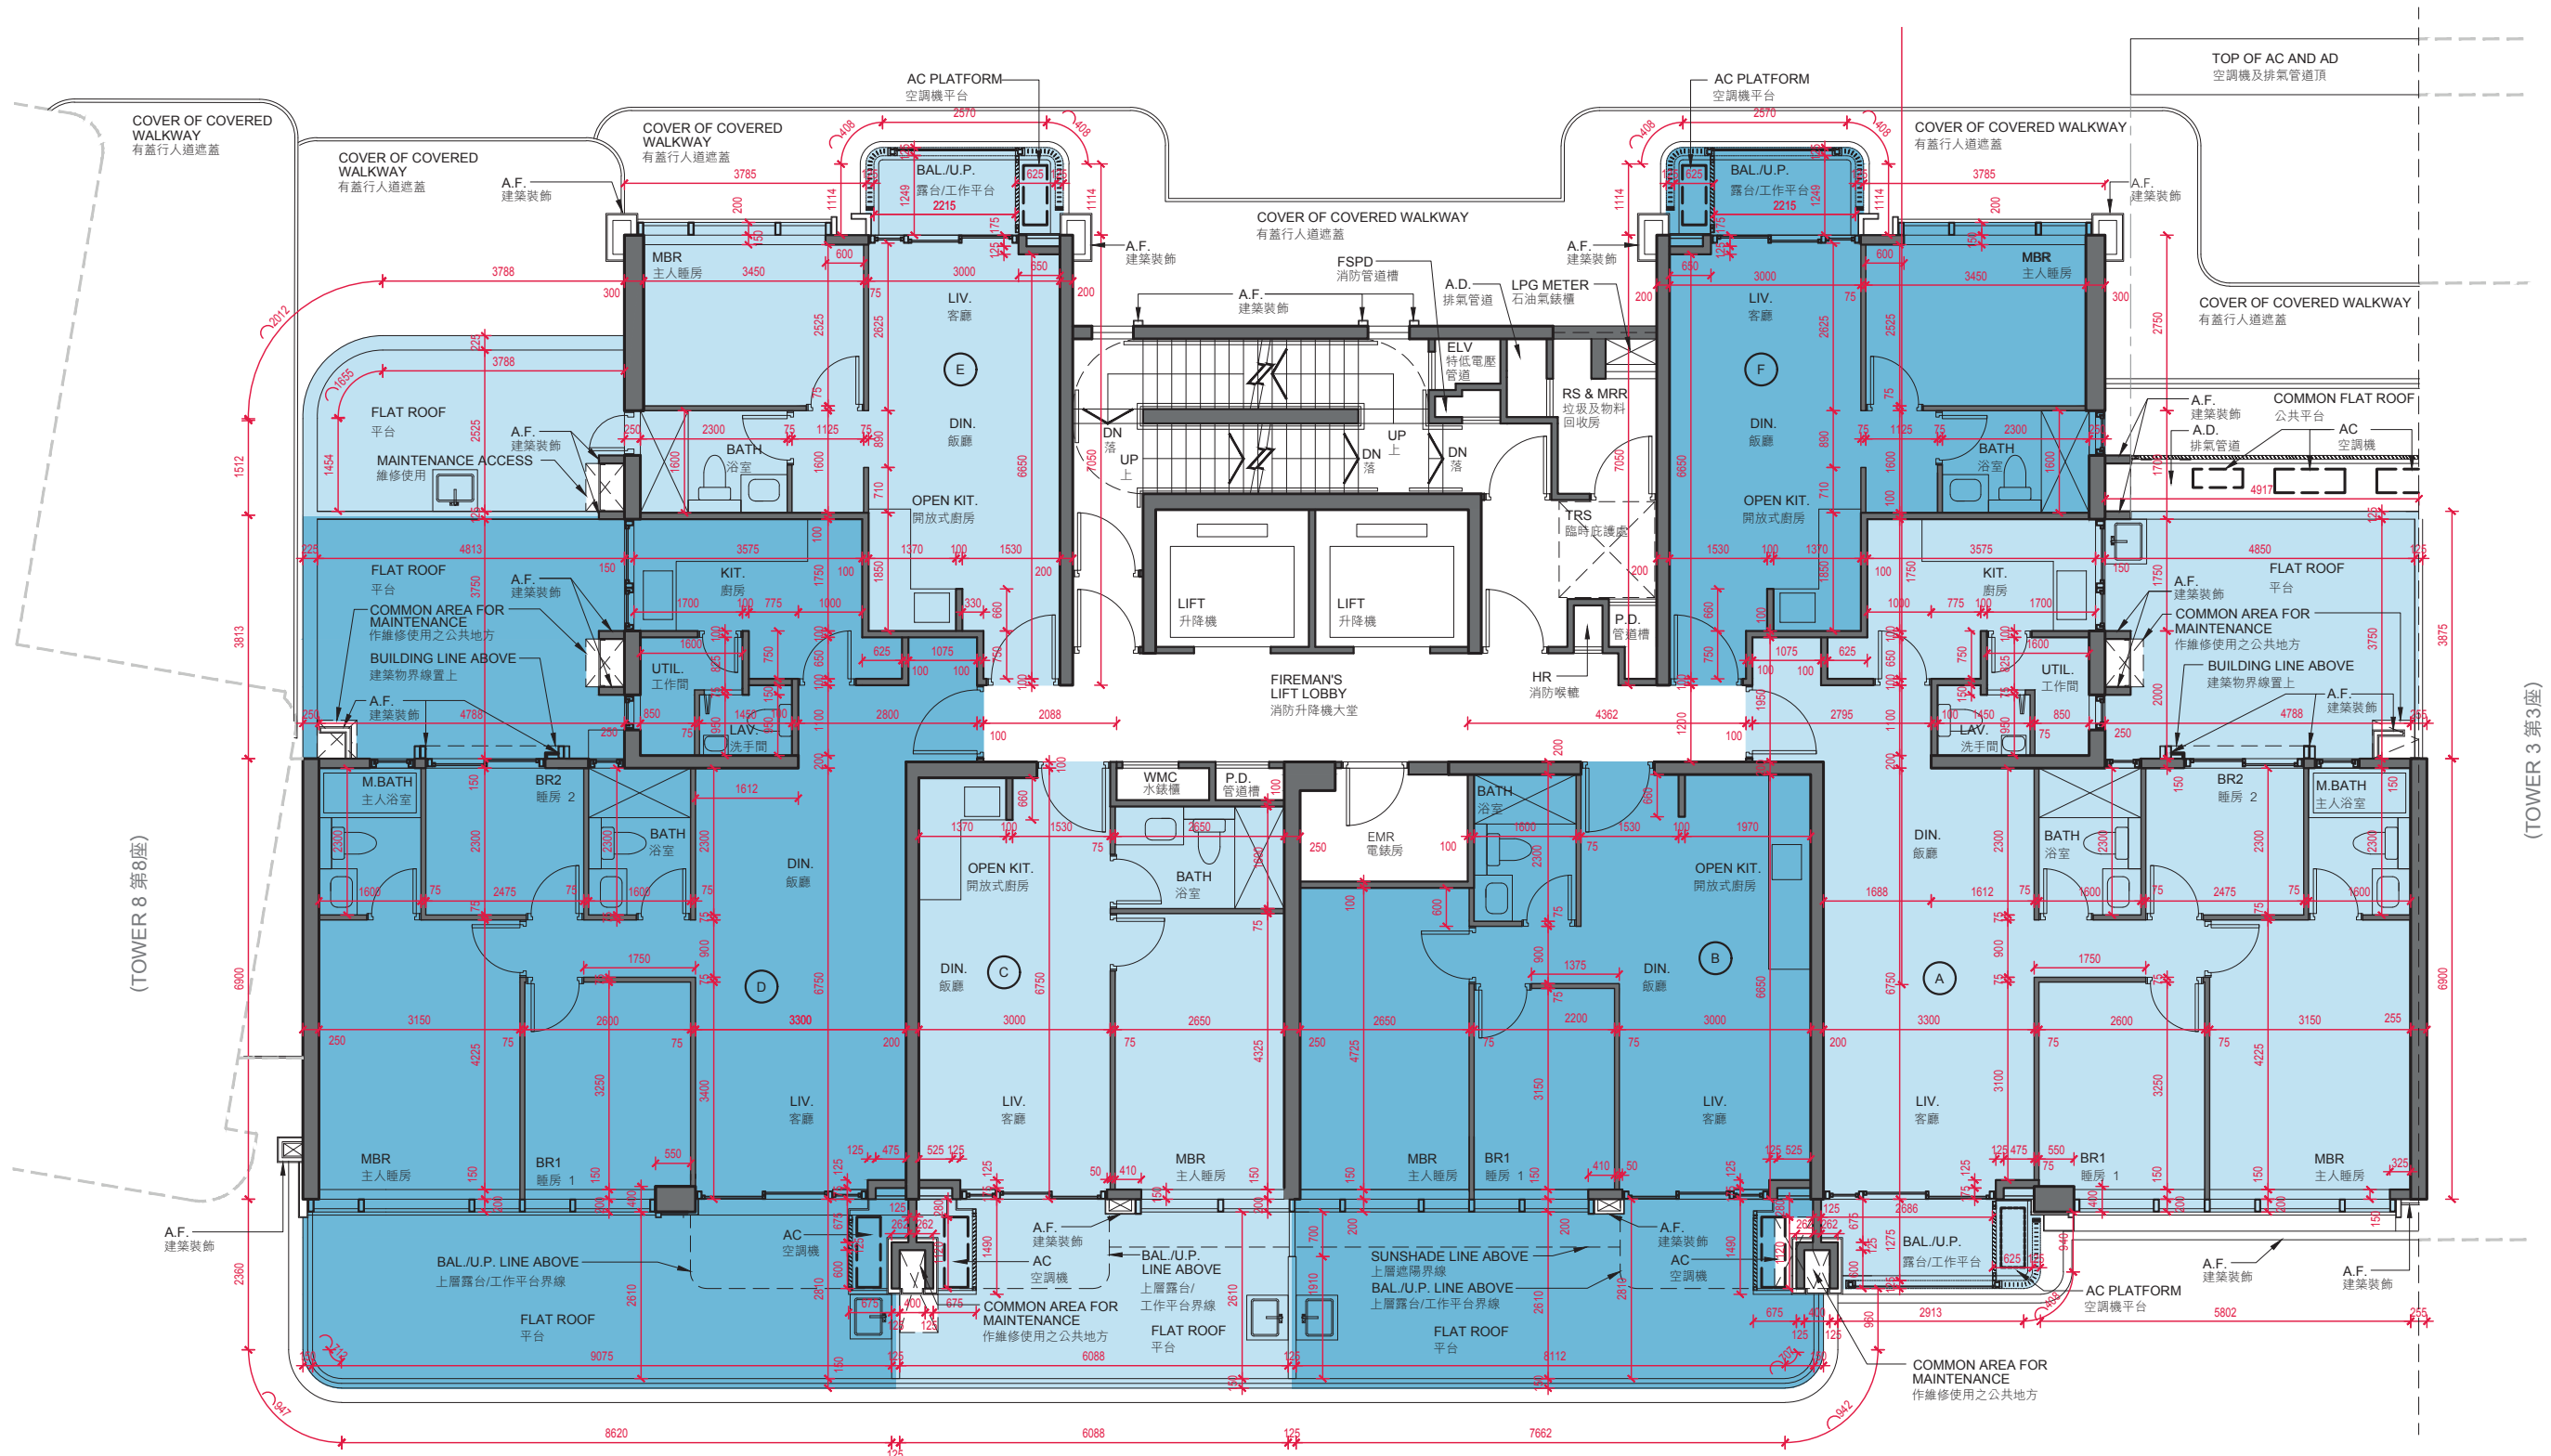

Scale: 0 1 2 3 4 5M/米
比例: 1:500



11 FLOOR PLANS OF RESIDENTIAL PROPERTIES IN THE PHASE

期數的住宅物業的樓面平面圖

TOWER 6 1/F FLOOR PLAN
第6座 1樓樓面平面圖

Each Residential Property 每個住宅物業	Flat 單位 Floor 樓層	Tower 6 第6座					
		A	B	C	D	E	F
Floor-to-Floor Height (mm) 層與層之間的高度 (毫米)	1/F 1樓	2700, 2800, 2850, 3000, 3100, 3400	2750, 2800, 3100, 3150	2850, 3100, 3450	2700, 2800, 2850, 3000, 3050, 3100, 3400	2800, 3100, 3350	2800, 3100, 3350
Thickness of Floor Slab (excluding plaster) (mm) 樓板 (不包括灰泥) 的厚度 (毫米)		150, 200, 350	150	150	150, 200	150	150


Notes:

- The internal areas of the residential properties on the upper floors will generally be slightly larger than those on the lower floors because of the reducing thickness of the structural walls on the upper floors.
- The dimensions in the floor plans are all structural dimensions in millimeter.
- Please refer to the "Legend of Terms and Abbreviations used on Floor Plans" and the explanatory notes that are applicable thereto.

備註：

- 因住宅物業的較高樓層的結構牆的厚度遞減，較高樓層的內部面積，一般比較低樓層的內部面積稍大。
- 樓面平面圖之尺寸所列數字為以毫米標示之建築結構尺寸。
- 請參閱「樓面平面圖中所使用名詞及簡稱之圖例」及其適用的備註。

TOWER 6 2/F-3/F, 5/F-13/F, 15/F FLOOR PLAN
第6座 2樓至3樓，5樓至13樓，15樓樓面平面圖

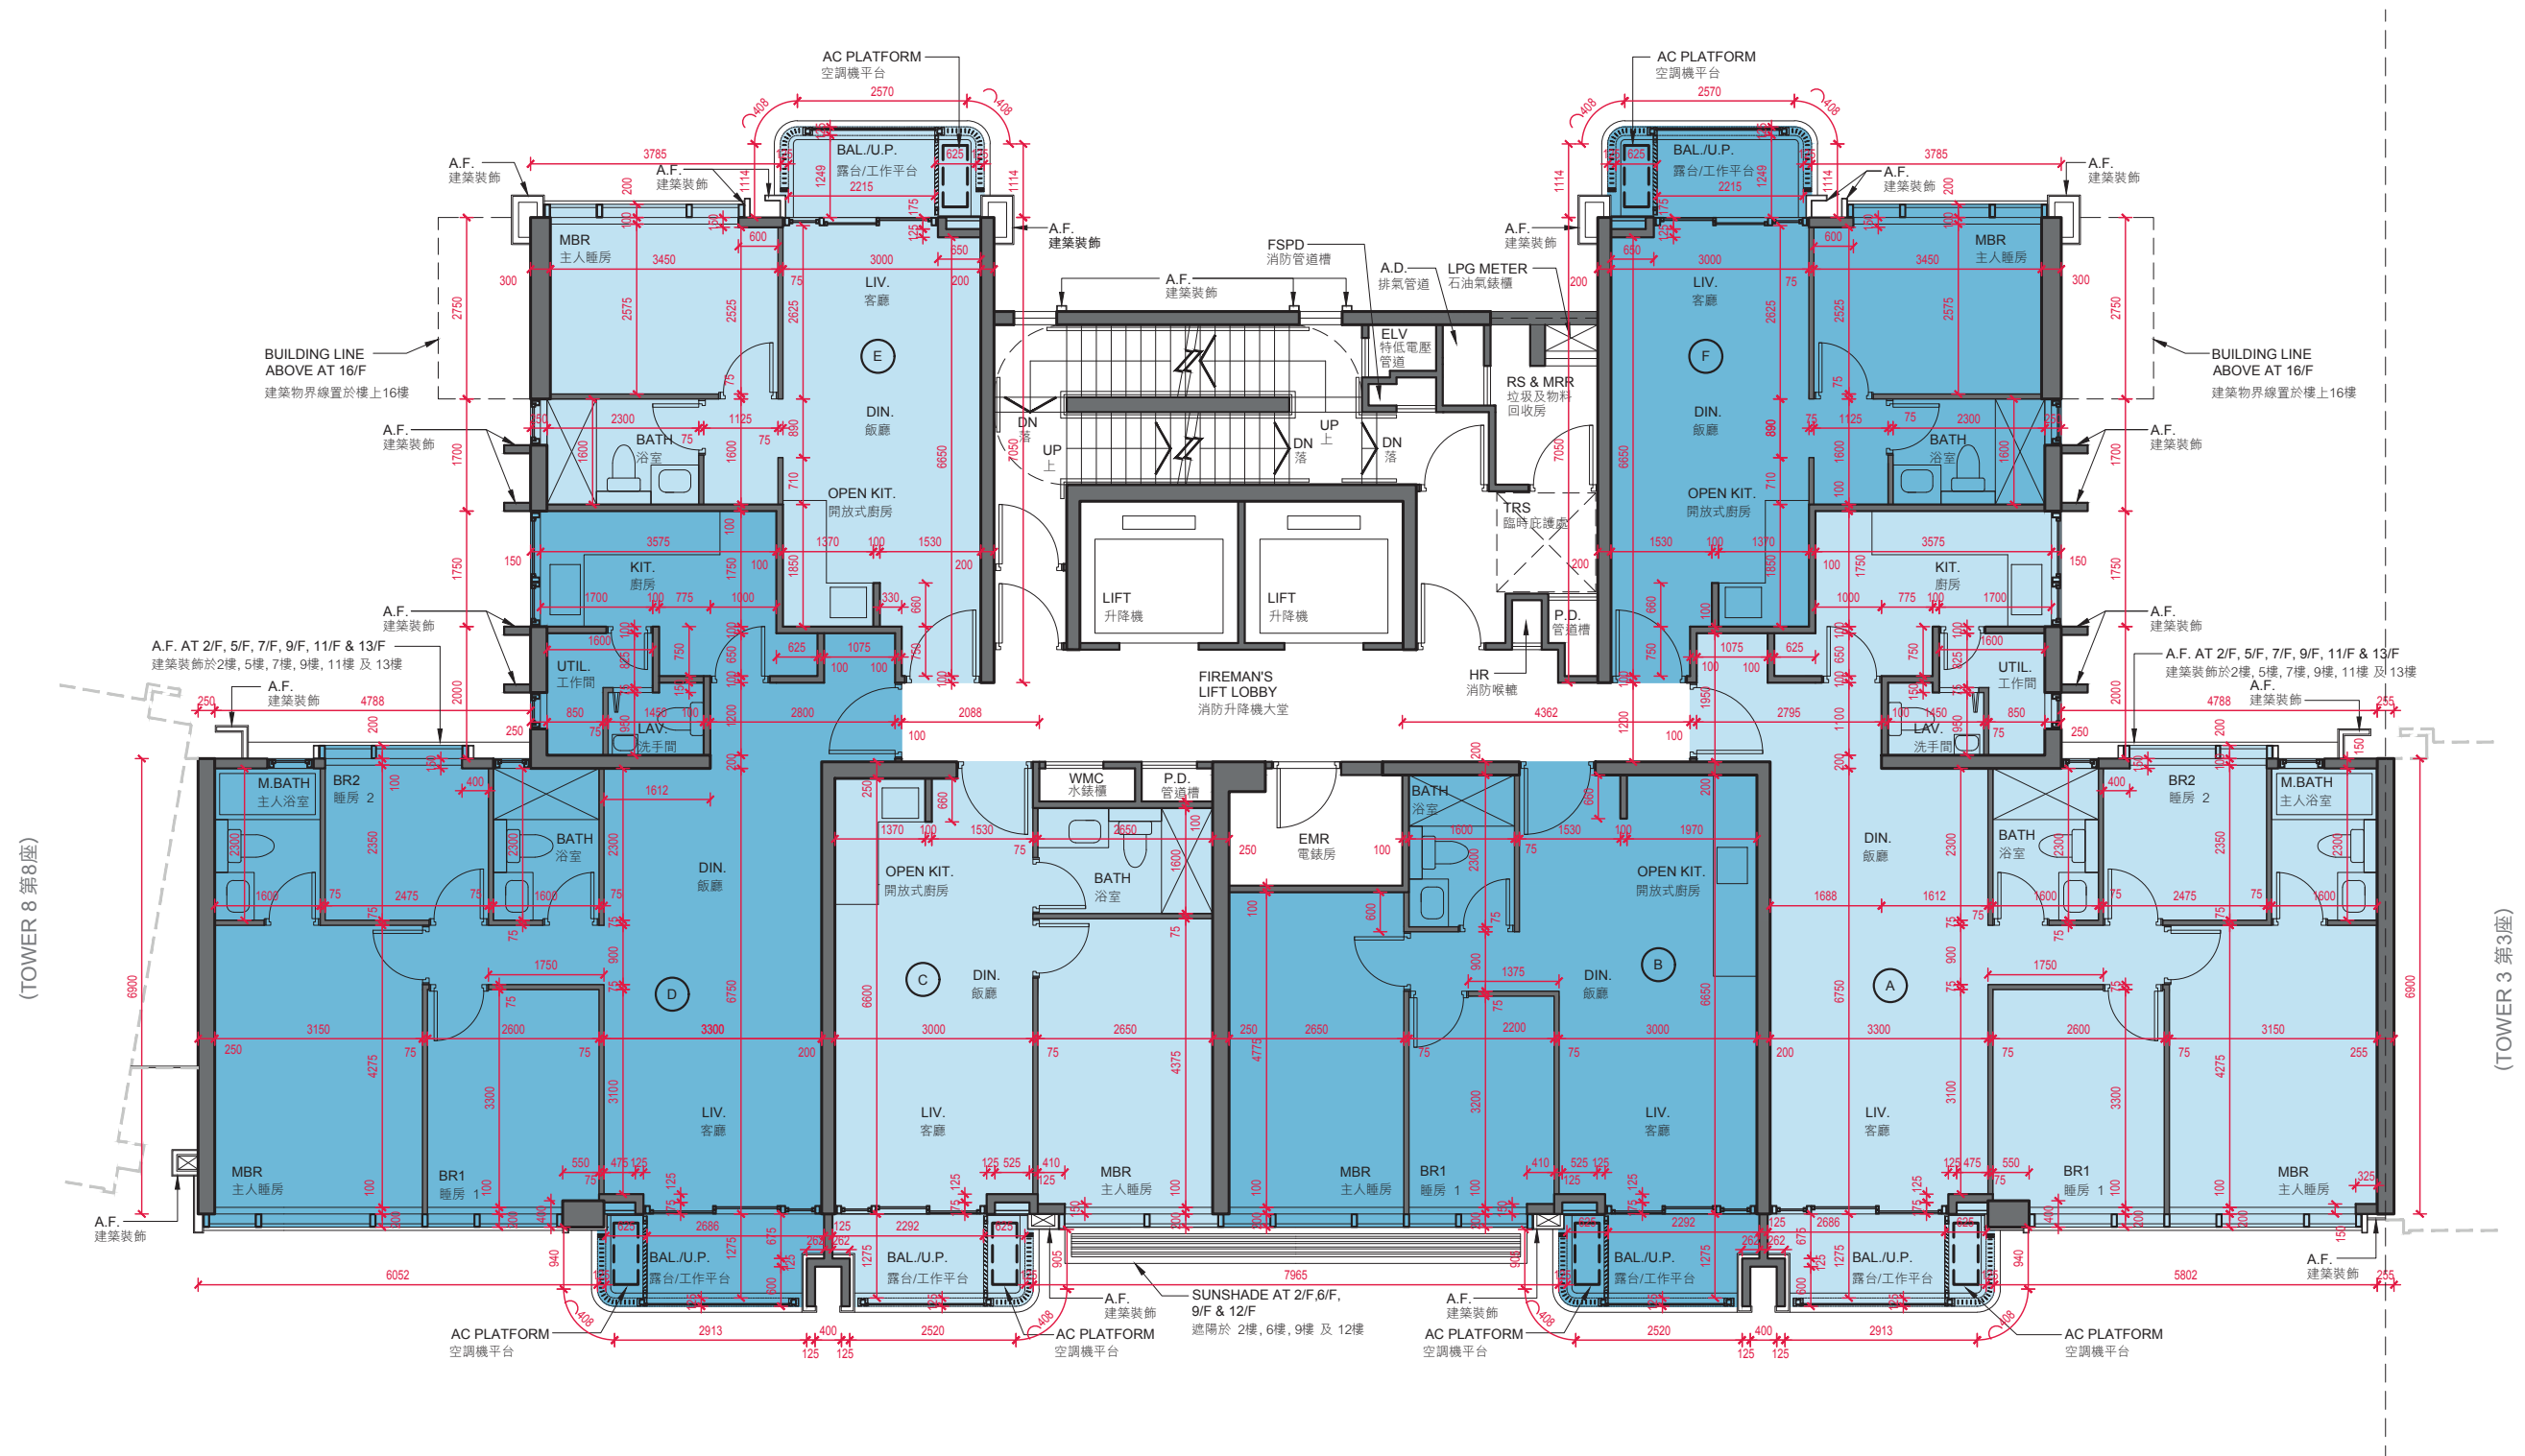

Scale: 0 1 2 3 4 5M/米
比例:



11 FLOOR PLANS OF RESIDENTIAL PROPERTIES IN THE PHASE

期數的住宅物業的樓面平面圖

TOWER 6 2/F-3/F, 5/F-13/F, 15/F FLOOR PLAN
第6座 2樓至3樓，5樓至13樓，15樓樓面平面圖

Each Residential Property 每個住宅物業	Flat 單位 Floor 樓層	Tower 6 第6座					
		A	B	C	D	E	F
Floor-to-Floor Height (mm) 層與層之間的高度 (毫米)	2/F-3/F, 5/F-13/F 2樓至3樓，5樓至13樓	3100	3100	3100	3100	3100	3100
	15/F 15樓	3000, 3100, 3300, 3400, 3450, 3550, 3700, 3800	3050, 3100, 3400, 3750	3050, 3100, 3400, 3450, 3650	3000, 3100, 3300, 3400, 3450, 3550, 3700, 3800	3050, 3150, 3350, 3400, 3450, 3550, 3700, 3850	3050, 3150, 3350, 3400, 3450, 3550, 3700, 3850
Thickness of Floor Slab (excluding plaster) (mm) 樓板 (不包括灰泥) 的厚度 (毫米)	2/F-3/F, 5/F-13/F & 15/F 2樓至3樓，5樓至13樓及15樓	150, 175, 200	150, 200	150	150, 175, 200	150	150


Notes:

- The internal areas of the residential properties on the upper floors will generally be slightly larger than those on the lower floors because of the reducing thickness of the structural walls on the upper floors.
- The dimensions in the floor plans are all structural dimensions in millimeter.
- Please refer to the "Legend of Terms and Abbreviations used on Floor Plans" and the explanatory notes that are applicable thereto.

備註：

- 因住宅物業的較高樓層的結構牆的厚度遞減，較高樓層的內部面積，一般比較低樓層的內部面積稍大。
- 樓面平面圖之尺寸所列數字為以毫米標示之建築結構尺寸。
- 請參閱「樓面平面圖中所使用名詞及簡稱之圖例」及其適用的備註。

TOWER 6 16/F FLOOR PLAN
第6座 16樓樓面平面圖

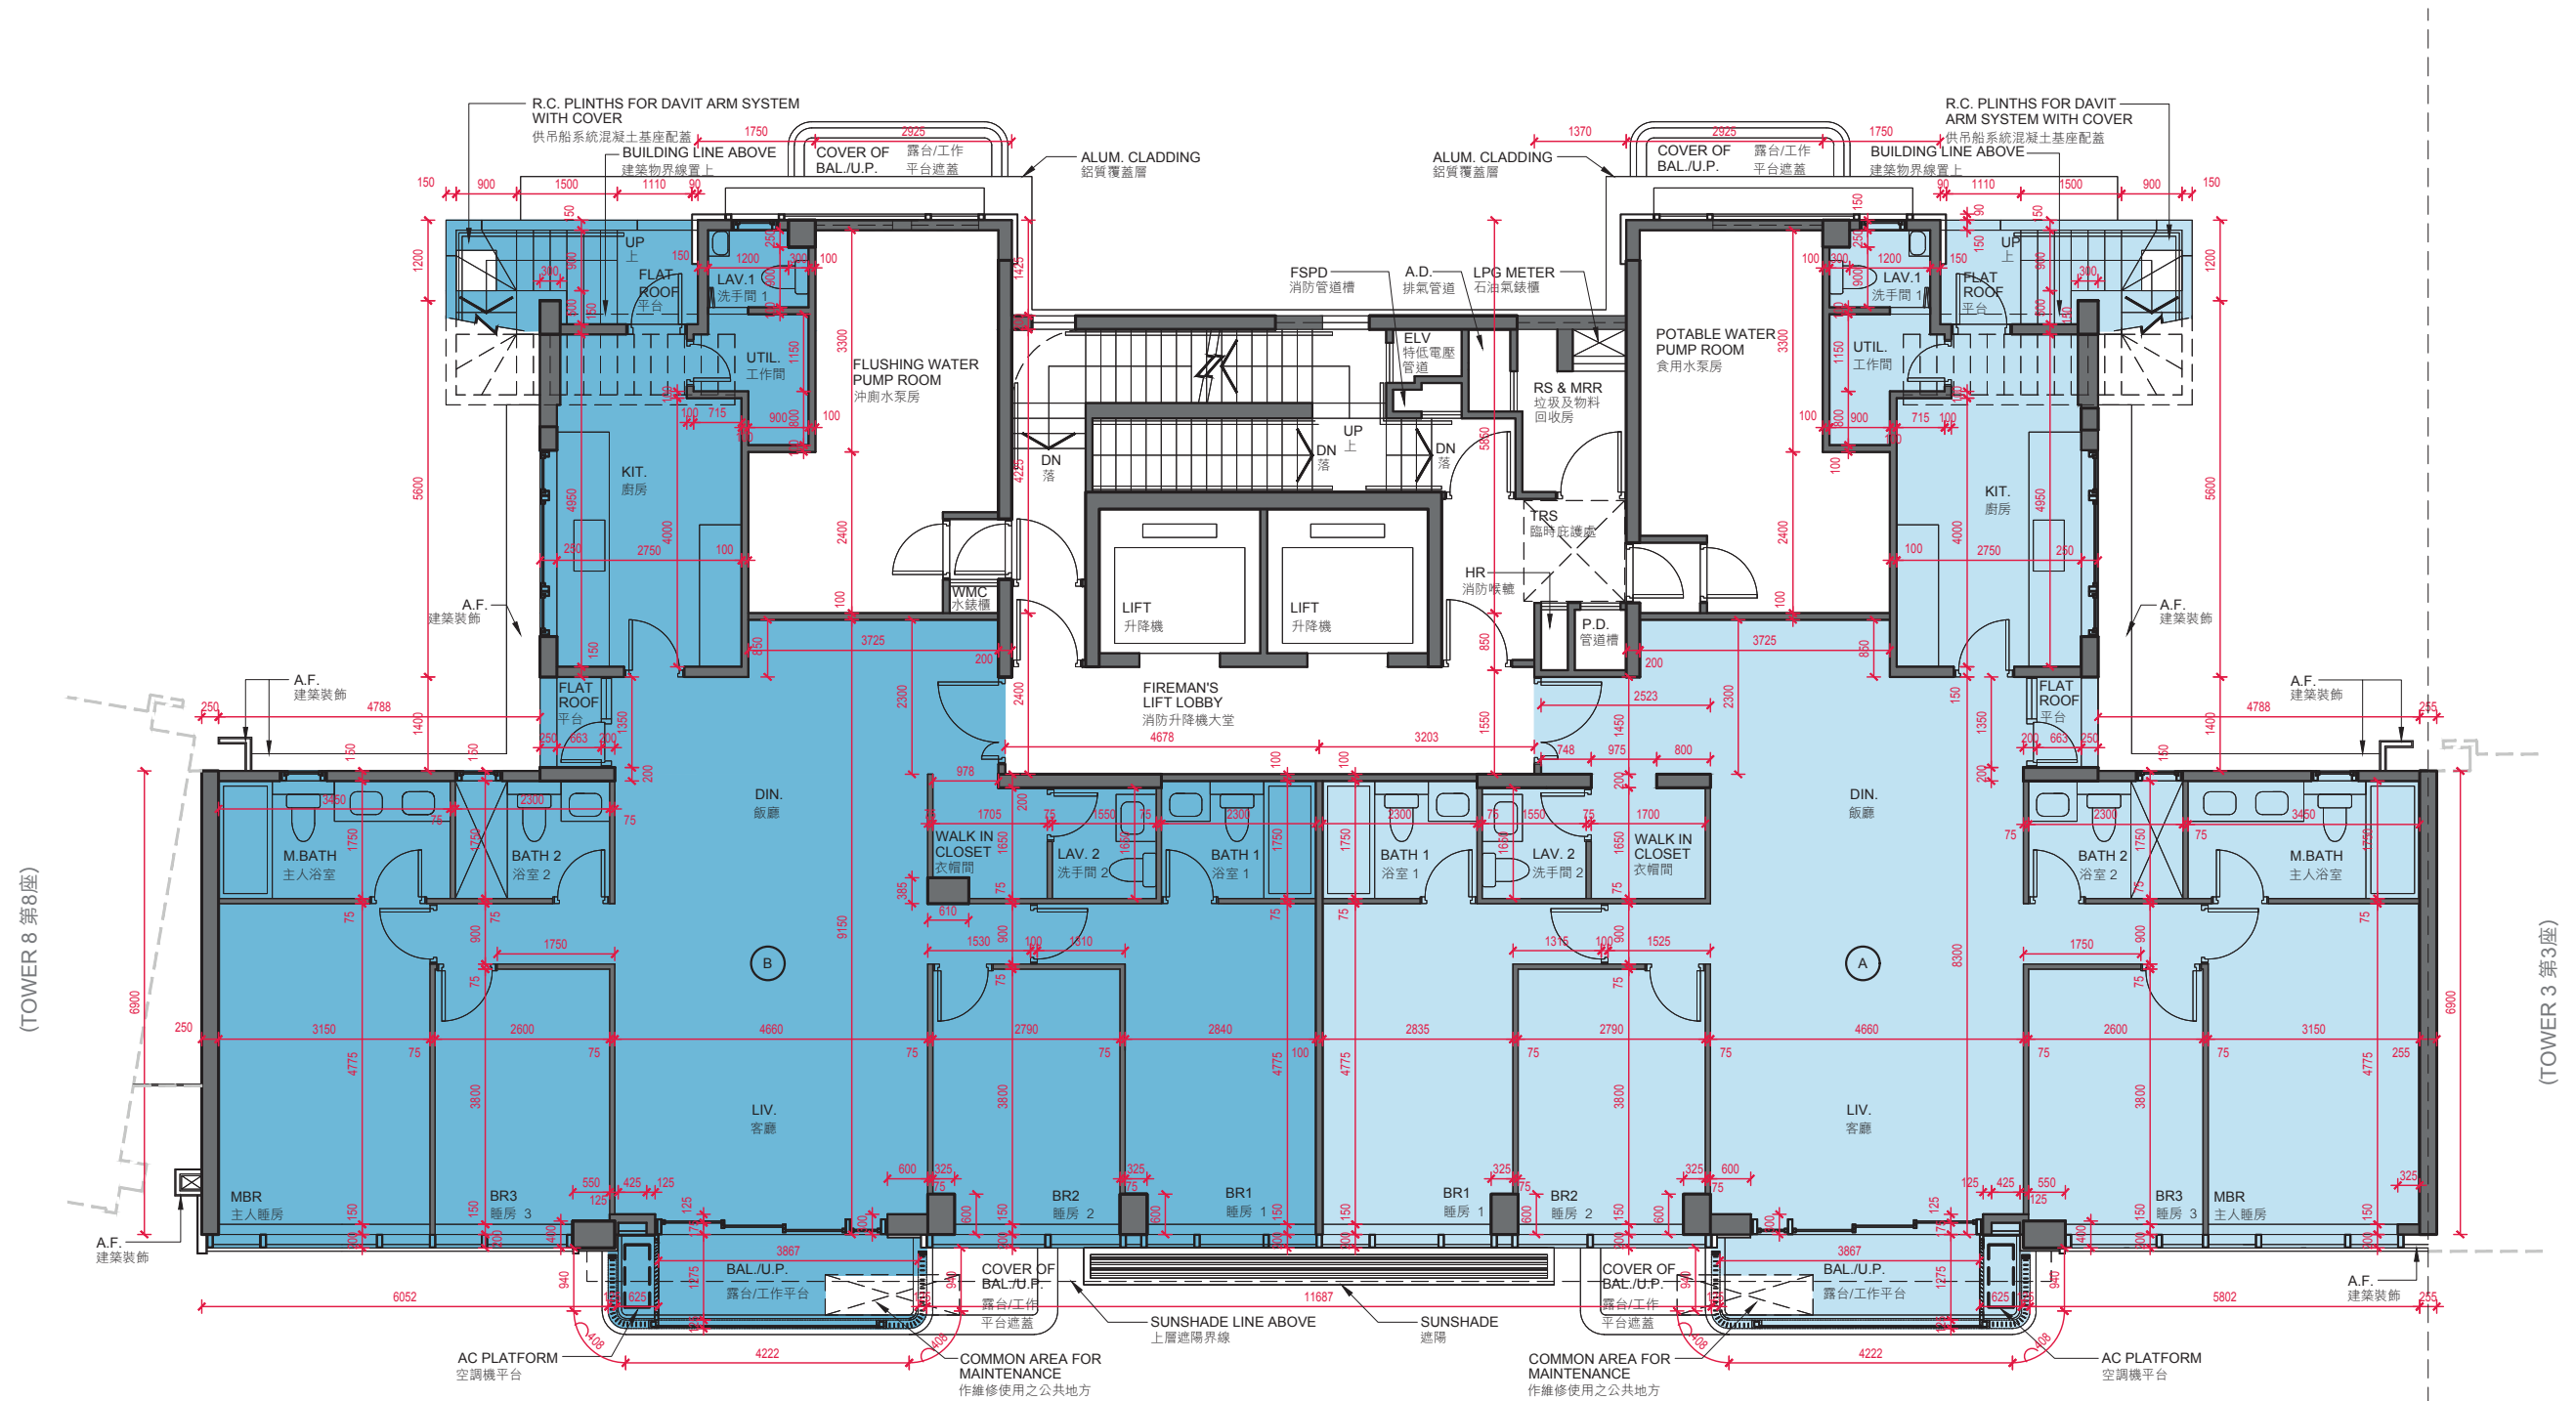

Scale: 0 1 2 3 4 5M/米
比例:



11 FLOOR PLANS OF RESIDENTIAL PROPERTIES IN THE PHASE

期數的住宅物業的樓面平面圖

TOWER 6 16/F FLOOR PLAN
第6座 16樓樓面平面圖

Each Residential Property 每個住宅物業	Flat 單位 Floor 樓層	Tower 6 第6座	
		A	B
Floor-to-Floor Height (mm) 層與層之間的高度 (毫米)	16/F 16樓	4000, 4100, 4300, 4350, 4400, 4450, 4500, 4700, 4750, 4800, 5100	4000, 4100, 4300, 4350, 4400, 4450, 4500, 4700, 4750, 4800, 5100
Thickness of Floor Slab (excluding plaster) (mm) 樓板 (不包括灰泥) 的厚度 (毫米)		150, 175, 200, 300	150, 175, 200, 300

Notes:


- The internal areas of the residential properties on the upper floors will generally be slightly larger than those on the lower floors because of the reducing thickness of the structural walls on the upper floors.
- The dimensions in the floor plans are all structural dimensions in millimeter.
- Please refer to the "Legend of Terms and Abbreviations used on Floor Plans" and the explanatory notes that are applicable thereto.

備註：

- 因住宅物業的較高樓層的結構牆的厚度遞減，較高樓層的內部面積，一般比較低樓層的內部面積稍大。
- 樓面平面圖之尺寸所列數字為以毫米標示之建築結構尺寸。
- 請參閱「樓面平面圖中所使用名詞及簡稱之圖例」及其適用的備註。

TOWER 6
第6座

ROOF FLOOR PLAN
天台樓面平面圖

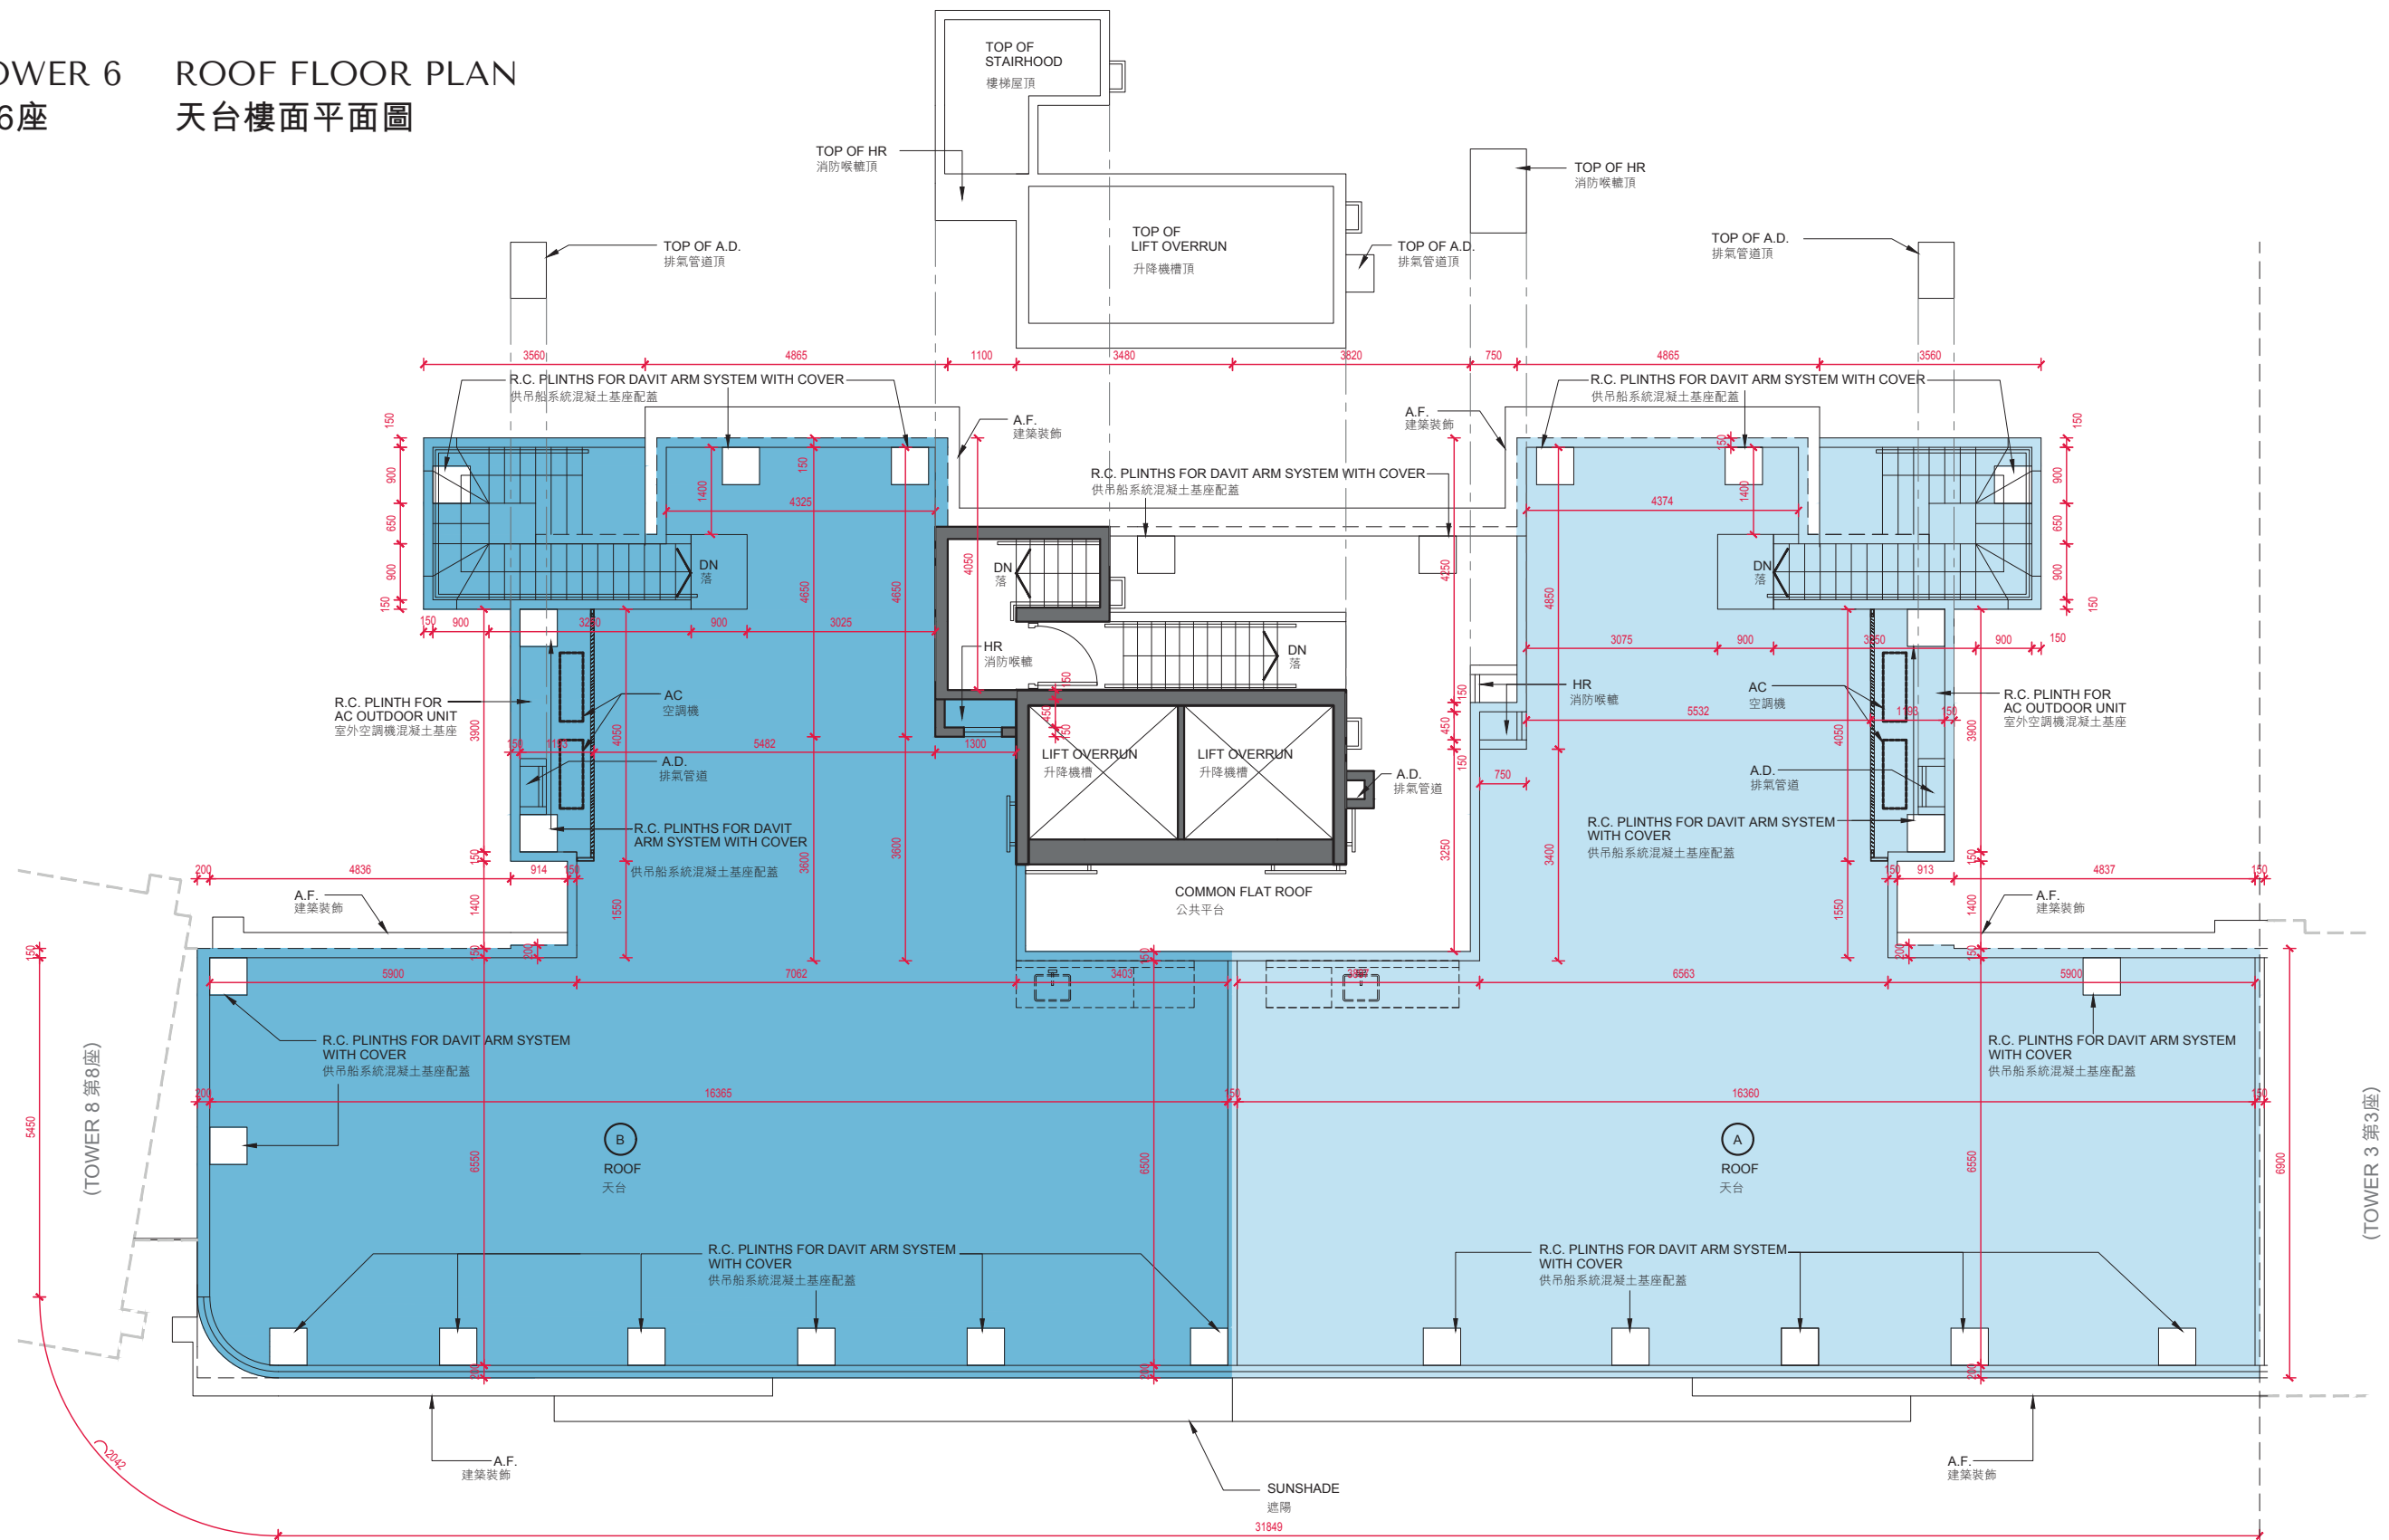

Scale: 0 1 2 3 4 5M/米
比例: 1:500



11 FLOOR PLANS OF RESIDENTIAL PROPERTIES IN THE PHASE

期數的住宅物業的樓面平面圖

TOWER 6 ROOF FLOOR PLAN
第6座 天台樓面平面圖

Each Residential Property 每個住宅物業	Floor 樓層 Flat 單位	Tower 6 第6座	
		A	B
Floor-to-Floor Height (mm) 層與層之間的高度 (毫米)	Roof 天台	Not applicable 不適用	Not applicable 不適用
Thickness of Floor Slab (excluding plaster) (mm) 樓板 (不包括灰泥) 的厚度 (毫米)		Not applicable 不適用	Not applicable 不適用


Notes:

- The internal areas of the residential properties on the upper floors will generally be slightly larger than those on the lower floors because of the reducing thickness of the structural walls on the upper floors.
- The dimensions in the floor plans are all structural dimensions in millimeter.
- Please refer to the "Legend of Terms and Abbreviations used on Floor Plans" and the explanatory notes that are applicable thereto.

備註：

- 因住宅物業的較高樓層的結構牆的厚度遞減，較高樓層的內部面積，一般比較低樓層的內部面積稍大。
- 樓面平面圖之尺寸所列數字為以毫米標示之建築結構尺寸。
- 請參閱「樓面平面圖中所使用名詞及簡稱之圖例」及其適用的備註。

TOWER 8 1/F FLOOR PLAN
第8座 1樓樓面平面圖

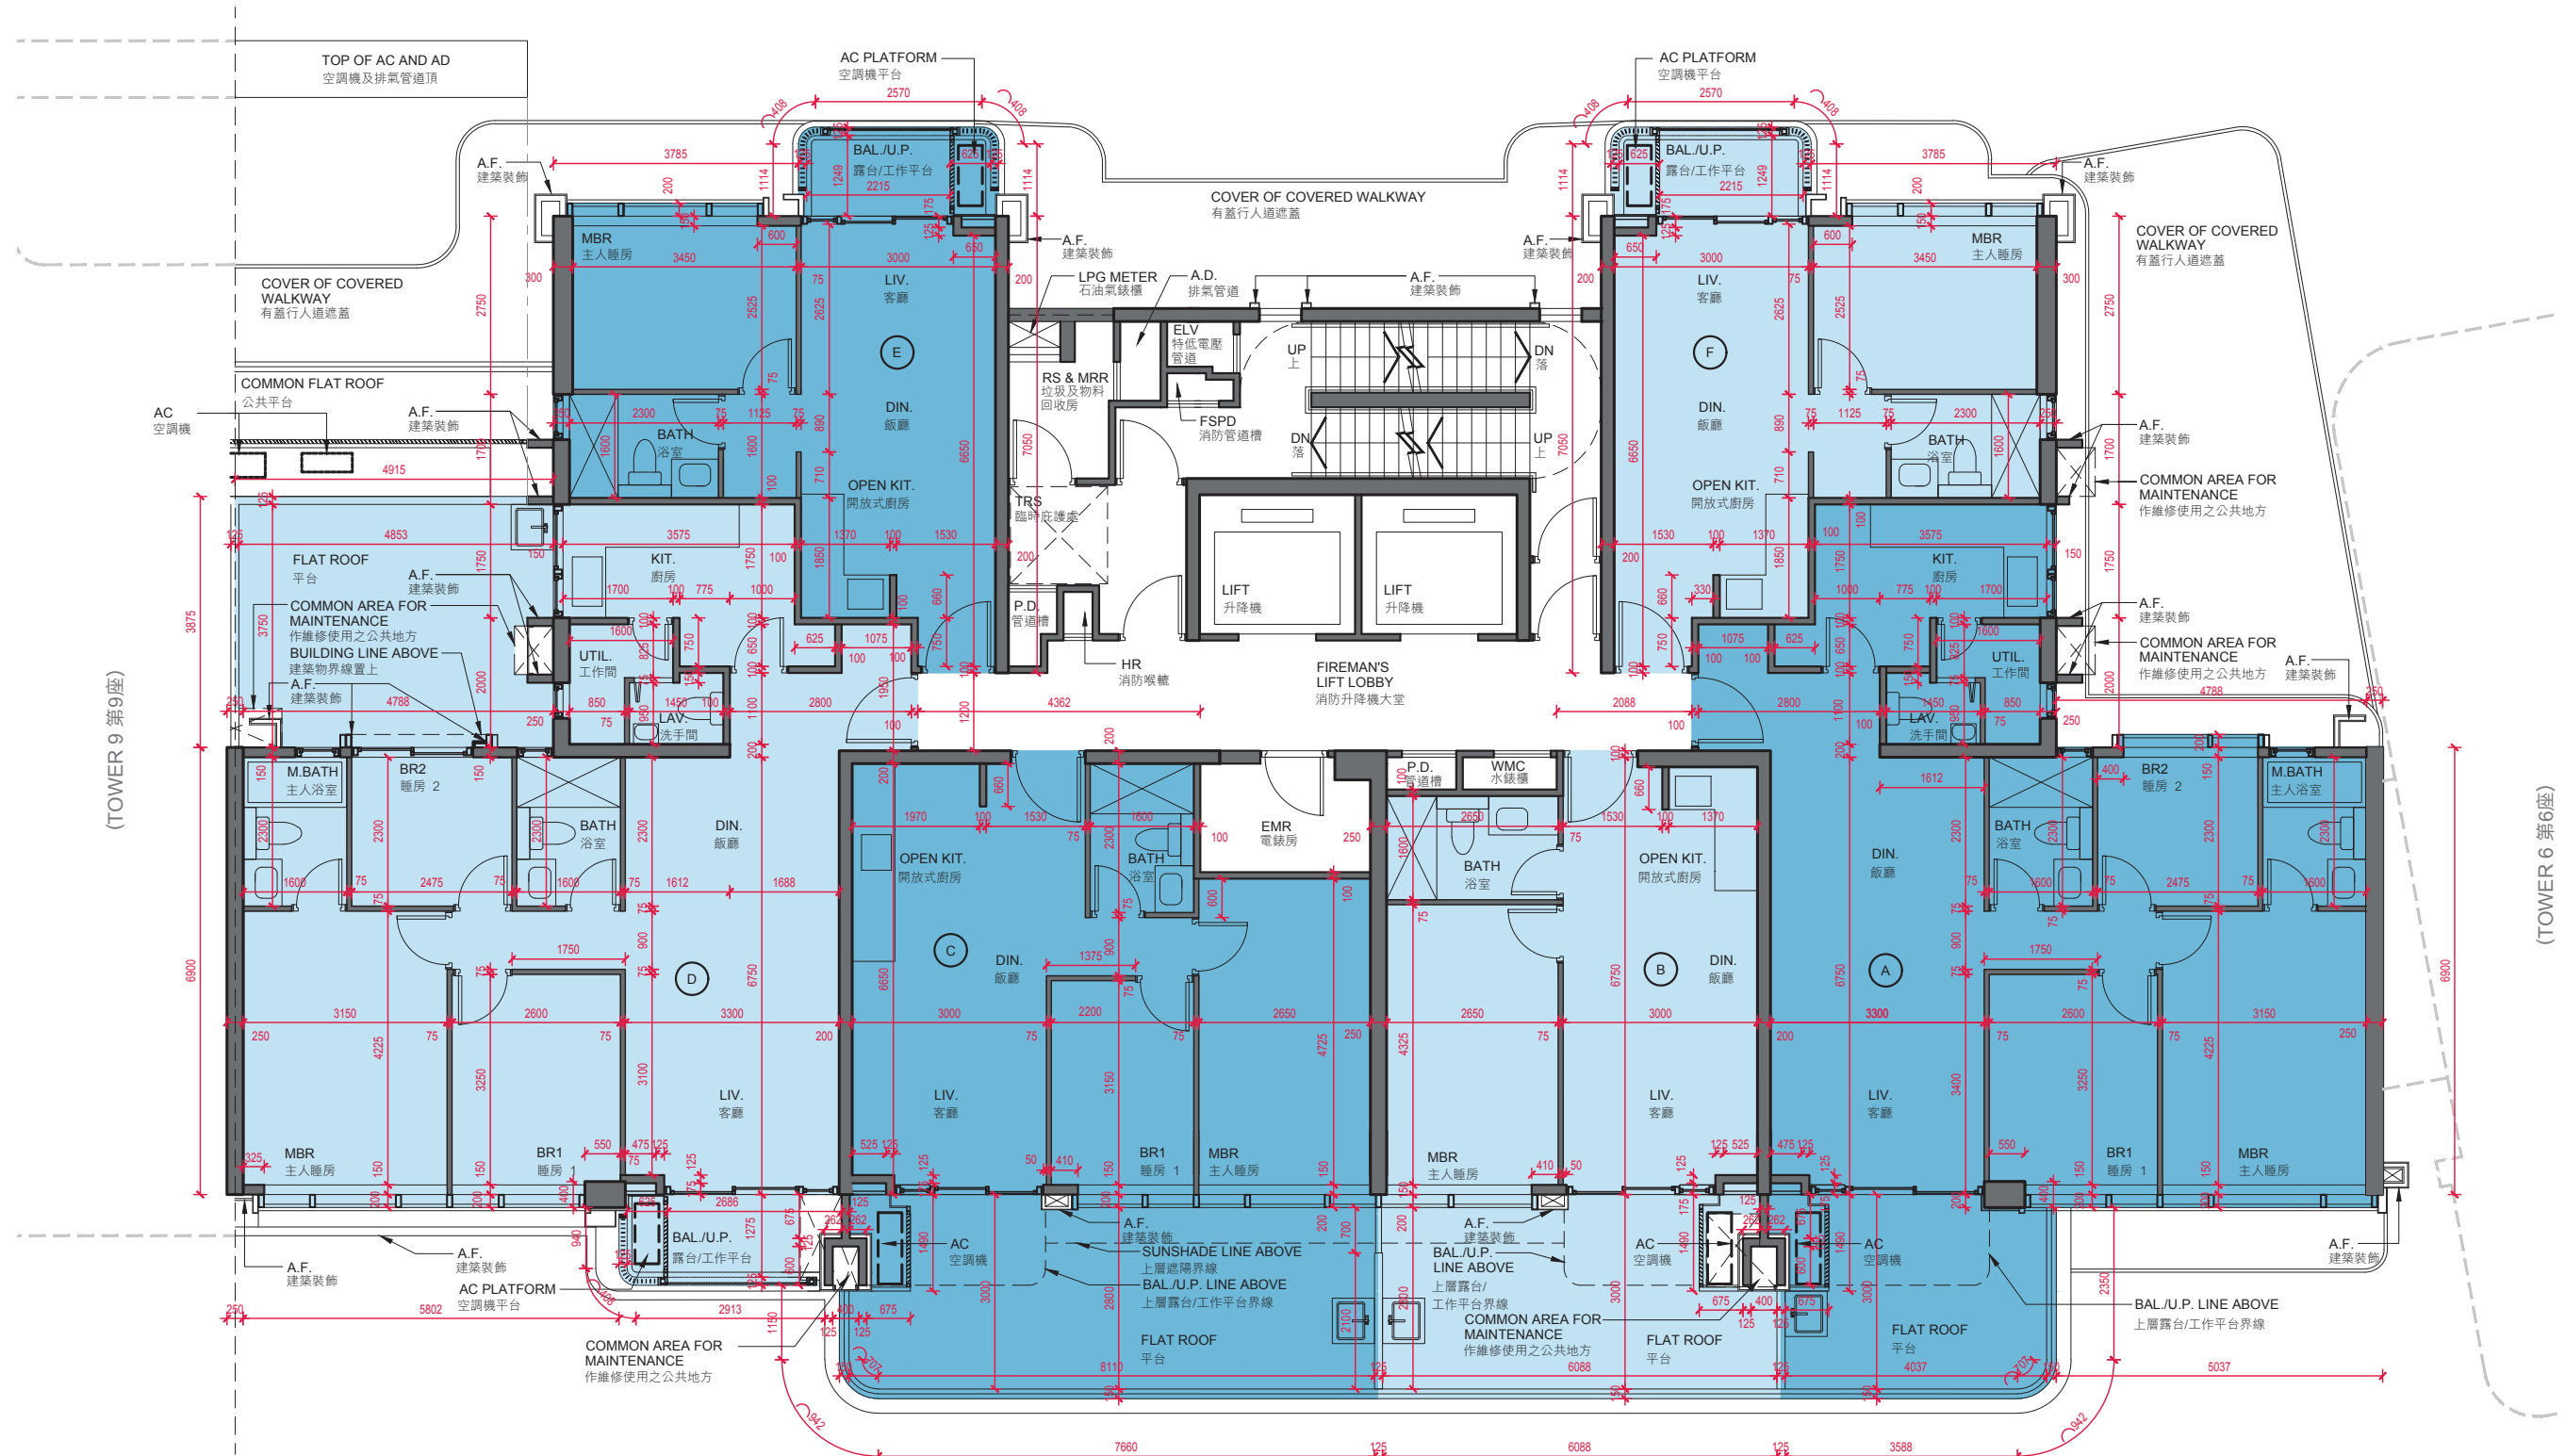

Scale: 0 1 2 3 4 5M/米
比例:



11 FLOOR PLANS OF RESIDENTIAL PROPERTIES IN THE PHASE

期數的住宅物業的樓面平面圖

TOWER 8 1/F FLOOR PLAN
第8座 1樓樓面平面圖

Each Residential Property 每個住宅物業	Floor 樓層 Flat 單位	Tower 8 第8座					
		A	B	C	D	E	F
Floor-to-Floor Height (mm) 層與層之間的高度 (毫米)	1/F 1樓	2700, 2800, 3000, 3100, 3150, 3400	2850, 3100, 3450	2750, 2800, 3100, 3150	2700, 2800, 2850, 3000, 3100, 3400	2800, 3100, 3350	2800, 2850, 3100
Thickness of Floor Slab (excluding plaster) (mm) 樓板 (不包括灰泥) 的厚度 (毫米)		150, 200	150, 200	150, 200	150, 200, 350	150	150


Notes:

- The internal areas of the residential properties on the upper floors will generally be slightly larger than those on the lower floors because of the reducing thickness of the structural walls on the upper floors.
- The dimensions in the floor plans are all structural dimensions in millimeter.
- Please refer to the "Legend of Terms and Abbreviations used on Floor Plans" and the explanatory notes that are applicable thereto.

備註：

- 因住宅物業的較高樓層的結構牆的厚度遞減，較高樓層的內部面積，一般比較低樓層的內部面積稍大。
- 樓面平面圖之尺寸所列數字為以毫米標示之建築結構尺寸。
- 請參閱「樓面平面圖中所使用名詞及簡稱之圖例」及其適用的備註。

TOWER 8 2/F-3/F, 5/F-13/F, 15/F FLOOR PLAN
第8座 2樓至3樓，5樓至13樓，15樓樓面平面圖

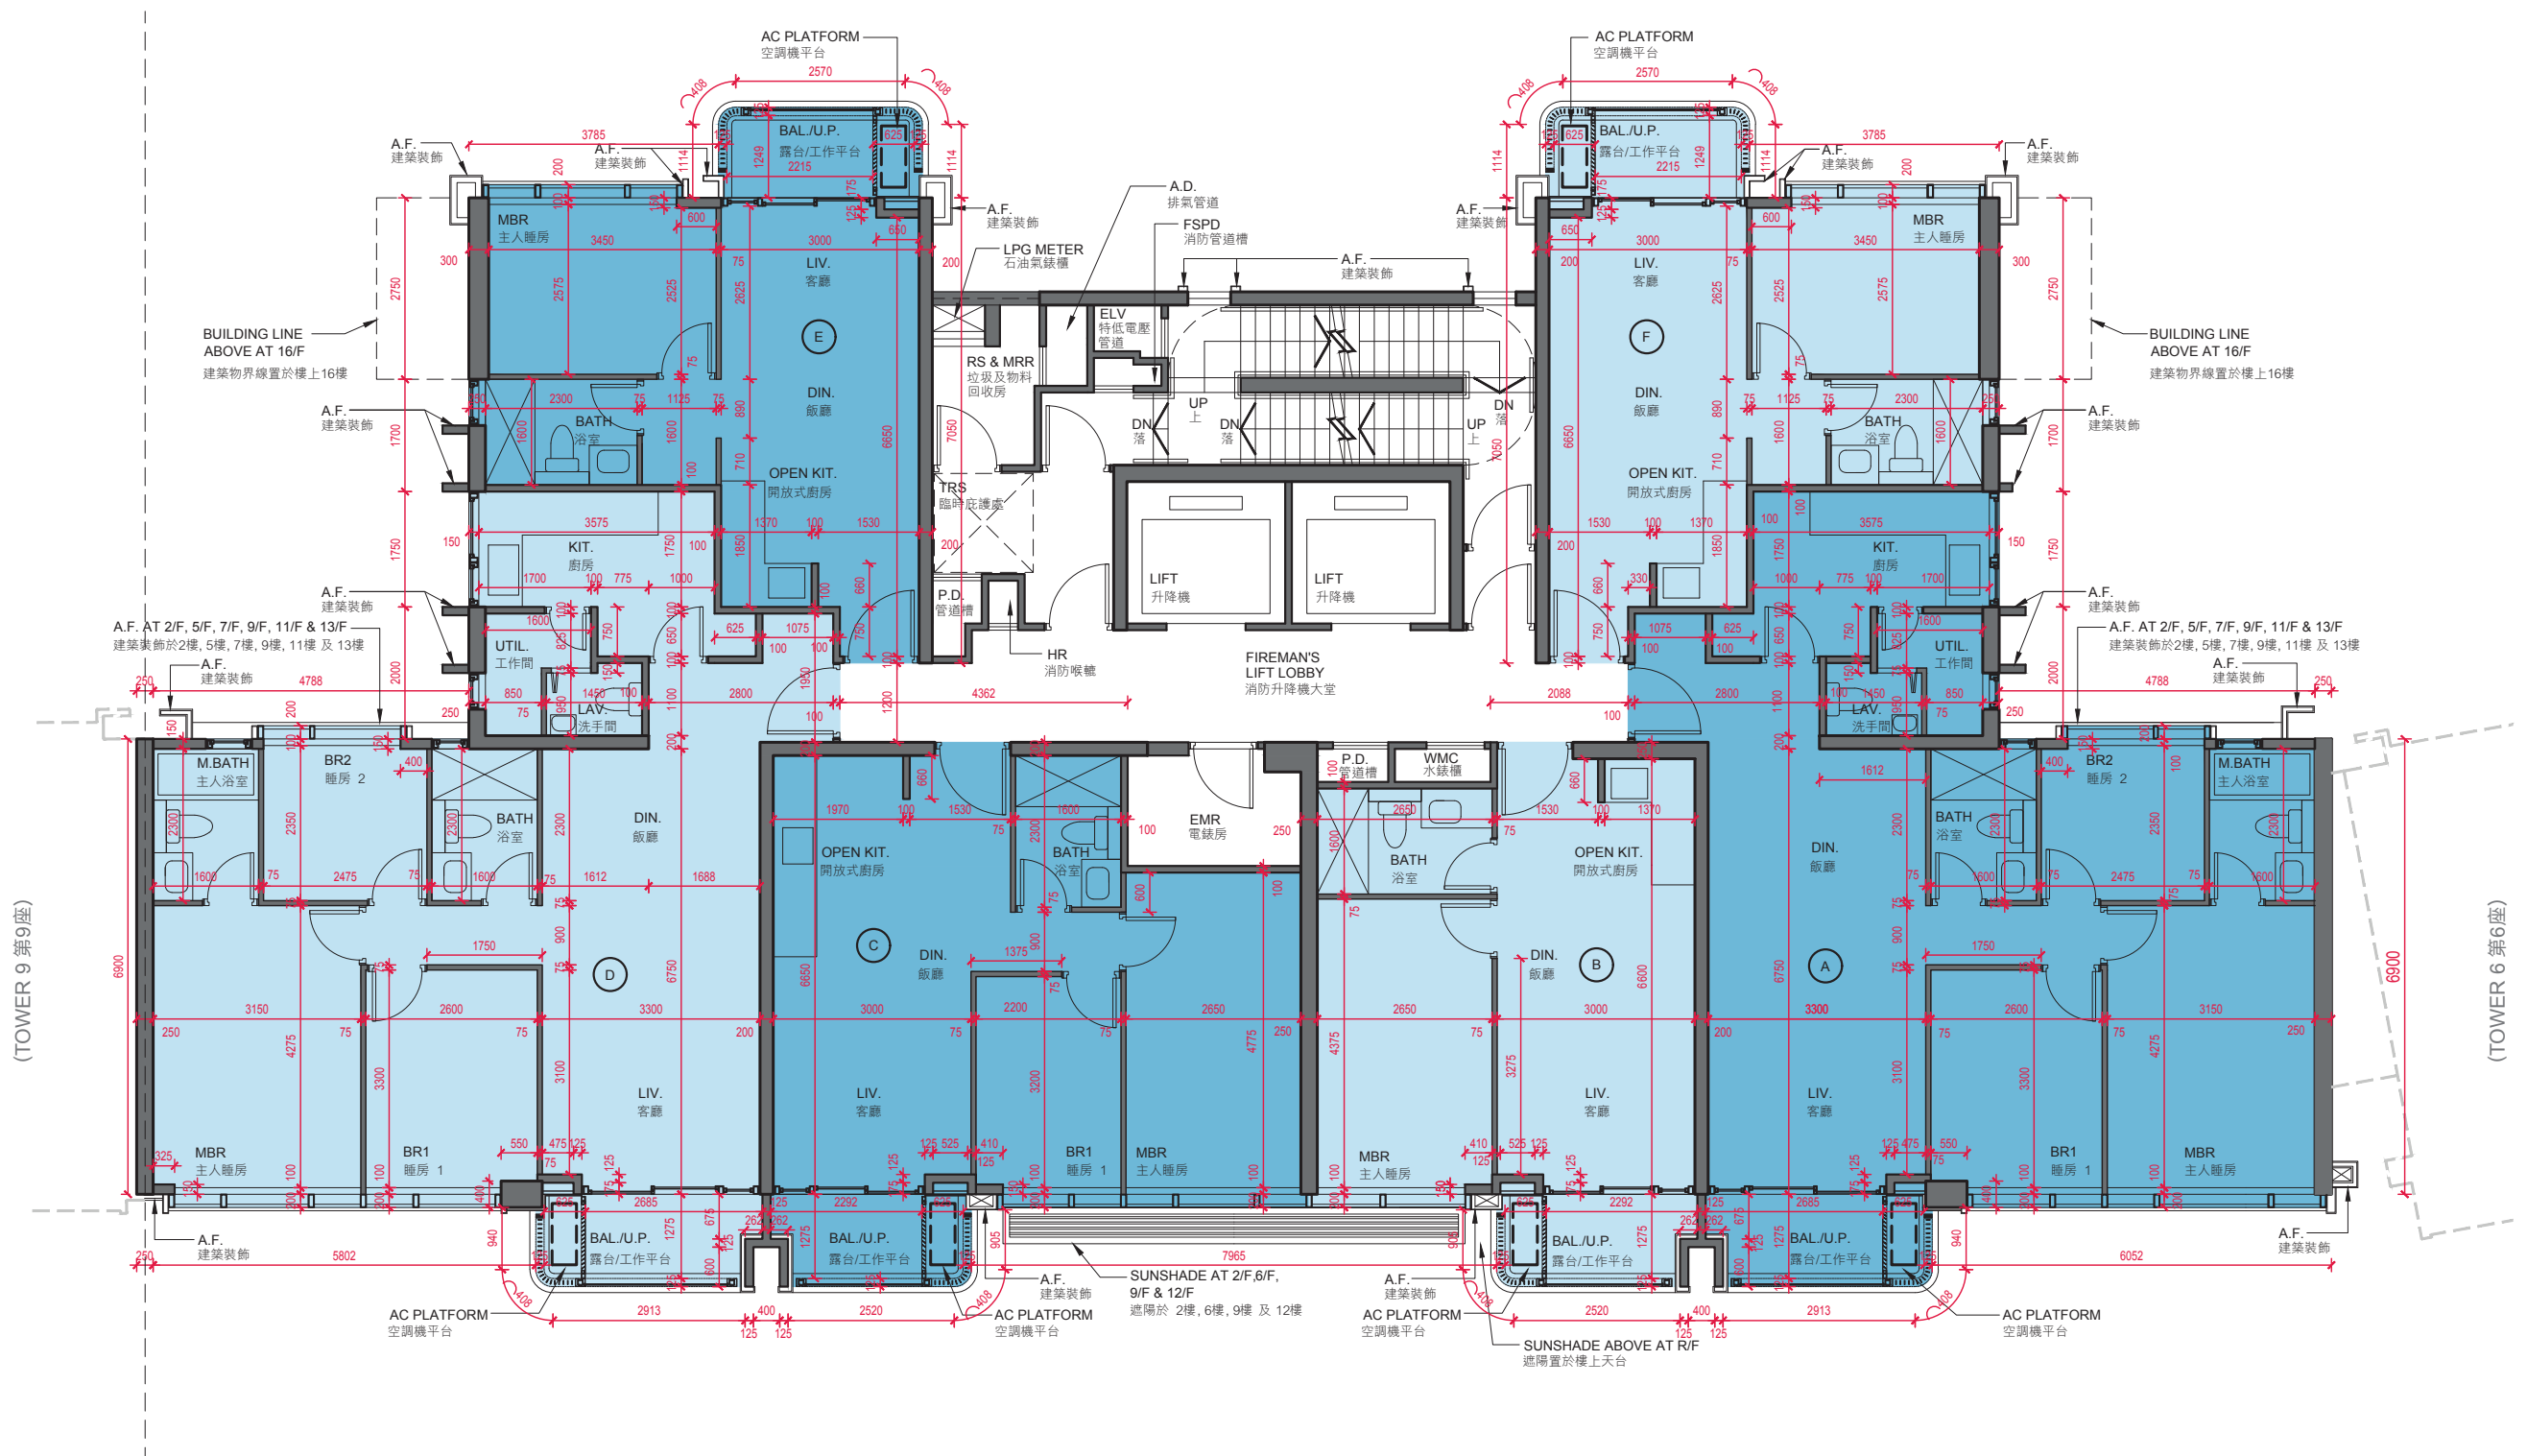

Scale: 0 1 2 3 4 5M/米
比例: 1:500



11 FLOOR PLANS OF RESIDENTIAL PROPERTIES IN THE PHASE

期數的住宅物業的樓面平面圖

TOWER 8 2/F-3/F, 5/F-13/F, 15/F FLOOR PLAN
第8座 2樓至3樓，5樓至13樓，15樓樓面平面圖


Each Residential Property 每個住宅物業	Flat 單位 Floor 樓層	Tower 8 第8座					
		A	B	C	D	E	F
Floor-to-Floor Height (mm) 層與層之間的高度 (毫米)	2/F-3/F, 5/F-13/F 2樓至3樓，5樓至13樓	3100	3100	3100	3100	3100	3100
	15/F 15樓	3000, 3100, 3300, 3400, 3450, 3550, 3700, 3800	3050, 3100, 3400, 3450, 3650	3050, 3100, 3400, 3750	3000, 3100, 3300, 3400, 3450, 3550, 3700, 3800	3050, 3150, 3350, 3400, 3450, 3550, 3700, 3850	3050, 3150, 3350, 3400, 3450, 3550, 3700, 3850
Thickness of Floor Slab (excluding plaster) (mm) 樓板 (不包括灰泥) 的厚度 (毫米)	2/F-3/F, 5/F-13/F & 15/F 2樓至3樓，5樓至13樓及15樓	150, 175, 200	150	150, 200	150, 175, 200	150	150

Notes:

- The internal areas of the residential properties on the upper floors will generally be slightly larger than those on the lower floors because of the reducing thickness of the structural walls on the upper floors.
- The dimensions in the floor plans are all structural dimensions in millimeter.
- Please refer to the "Legend of Terms and Abbreviations used on Floor Plans" and the explanatory notes that are applicable thereto.

備註：

- 因住宅物業的較高樓層的結構牆的厚度遞減，較高樓層的內部面積，一般比較低樓層的內部面積稍大。
- 樓面平面圖之尺寸所列數字為以毫米標示之建築結構尺寸。
- 請參閱「樓面平面圖中所使用名詞及簡稱之圖例」及其適用的備註。

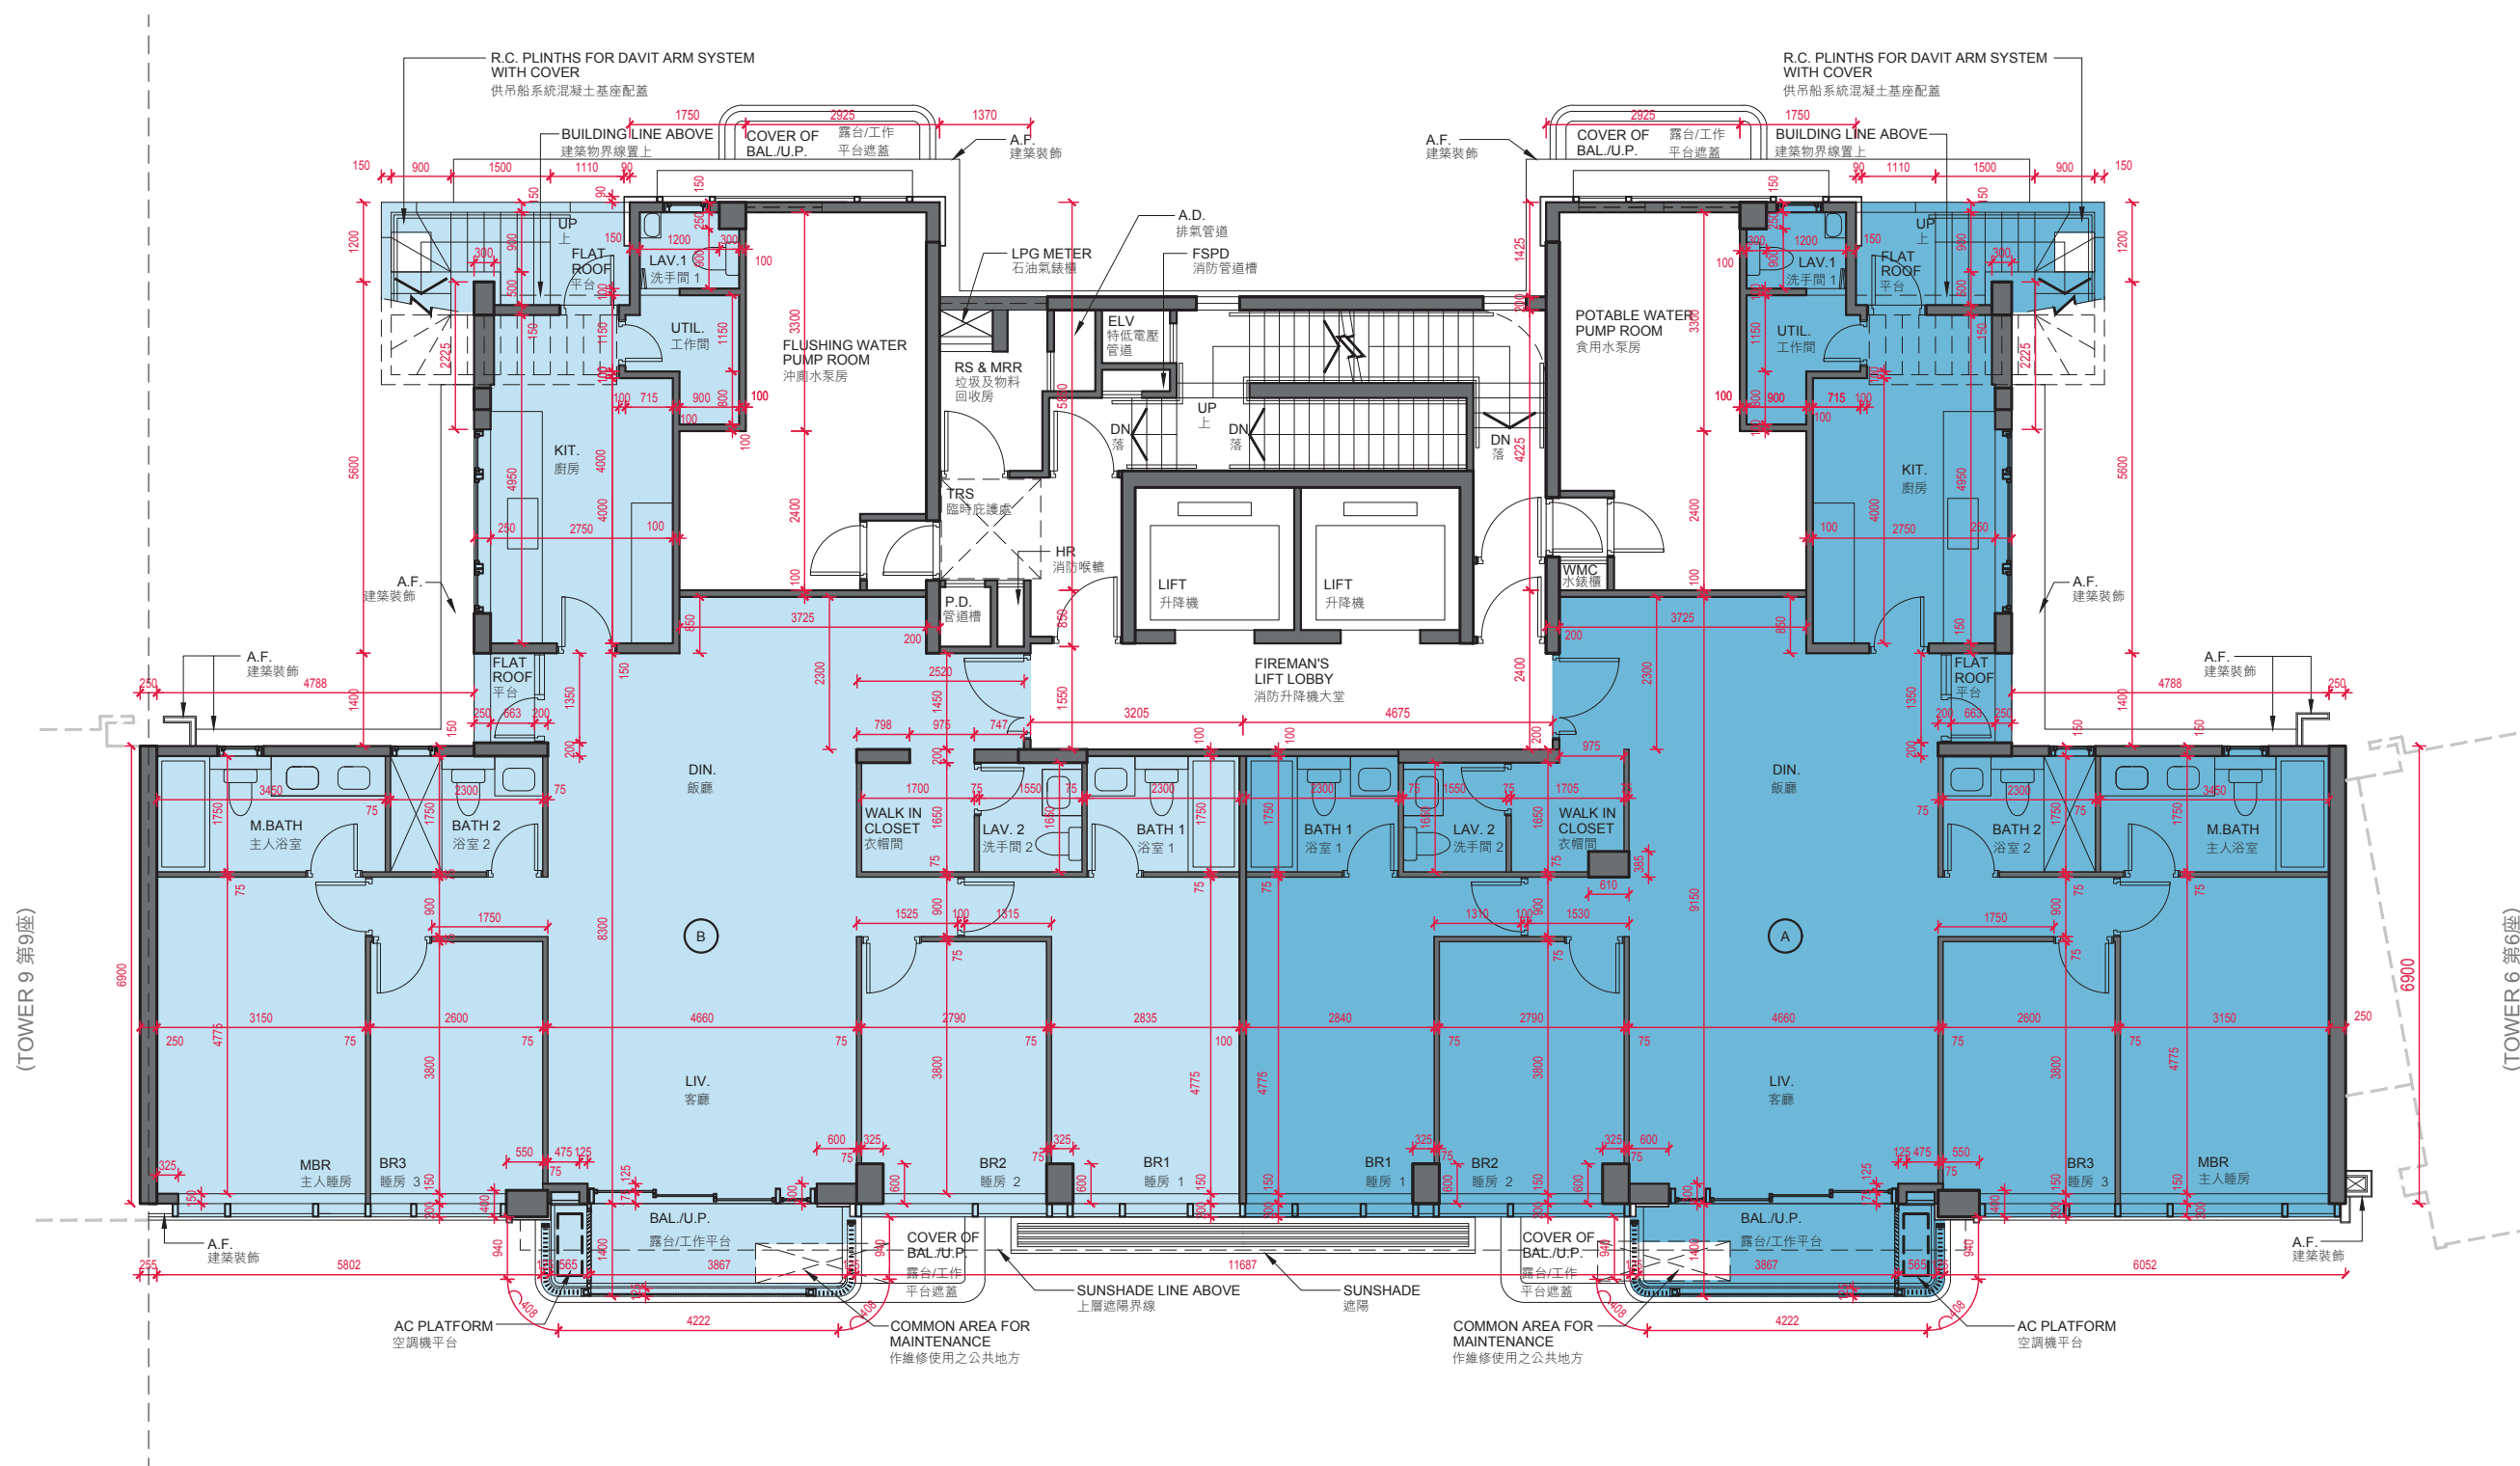TOWER 8 16/F FLOOR PLAN
第8座 16樓樓面平面圖

Scale: 0 1 2 3 4 5M/米
比例: 1:500



11 FLOOR PLANS OF RESIDENTIAL PROPERTIES IN THE PHASE

期數的住宅物業的樓面平面圖

TOWER 8 16/F FLOOR PLAN
第8座 16樓樓面平面圖

Each Residential Property 每個住宅物業	Flat 單位 Floor 樓層	Tower 8 第8座	
		A	B
Floor-to-Floor Height (mm) 層與層之間的高度 (毫米)	16/F 16樓	3400, 3500, 3700, 3750, 3800, 3850, 3900, 4100, 4150, 4200, 4500	3400, 3500, 3700, 3750, 3800, 3850, 3900, 4100, 4150, 4200, 4500
Thickness of Floor Slab (excluding plaster) (mm) 樓板 (不包括灰泥) 的厚度 (毫米)		150, 175, 200, 300	150, 175, 200, 300

Notes:

- The internal areas of the residential properties on the upper floors will generally be slightly larger than those on the lower floors because of the reducing thickness of the structural walls on the upper floors.
- The dimensions in the floor plans are all structural dimensions in millimeter.
- Please refer to the "Legend of Terms and Abbreviations used on Floor Plans" and the explanatory notes that are applicable thereto.

備註：

- 因住宅物業的較高樓層的結構牆的厚度遞減，較高樓層的內部面積，一般比較低樓層的內部面積稍大。
- 樓面平面圖之尺寸所列數字為以毫米標示之建築結構尺寸。
- 請參閱「樓面平面圖中所使用名詞及簡稱之圖例」及其適用的備註。

11 FLOOR PLANS OF RESIDENTIAL PROPERTIES IN THE PHASE


期數的住宅物業的樓面平面圖

TOWER 8 ROOF FLOOR PLAN
第8座 天台樓面平面圖

Each Residential Property 每個住宅物業	Floor 樓層 Flat 單位	Tower 8 第8座	
		A	B
Floor-to-Floor Height (mm) 層與層之間的高度 (毫米)	Roof 天台	Not applicable 不適用	Not applicable 不適用
Thickness of Floor Slab (excluding plaster) (mm) 樓板 (不包括灰泥) 的厚度 (毫米)		Not applicable 不適用	Not applicable 不適用

- Notes:
- The internal areas of the residential properties on the upper floors will generally be slightly larger than those on the lower floors because of the reducing thickness of the structural walls on the upper floors.
 - The dimensions in the floor plans are all structural dimensions in millimeter.
 - Please refer to the "Legend of Terms and Abbreviations used on Floor Plans" and the explanatory notes that are applicable thereto.

- 備註：
- 因住宅物業的較高樓層的結構牆的厚度遞減，較高樓層的內部面積，一般比較低樓層的內部面積稍大。
 - 樓面平面圖之尺寸所列數字為以毫米標示之建築結構尺寸。
 - 請參閱「樓面平面圖中所使用名詞及簡稱之圖例」及其適用的備註。

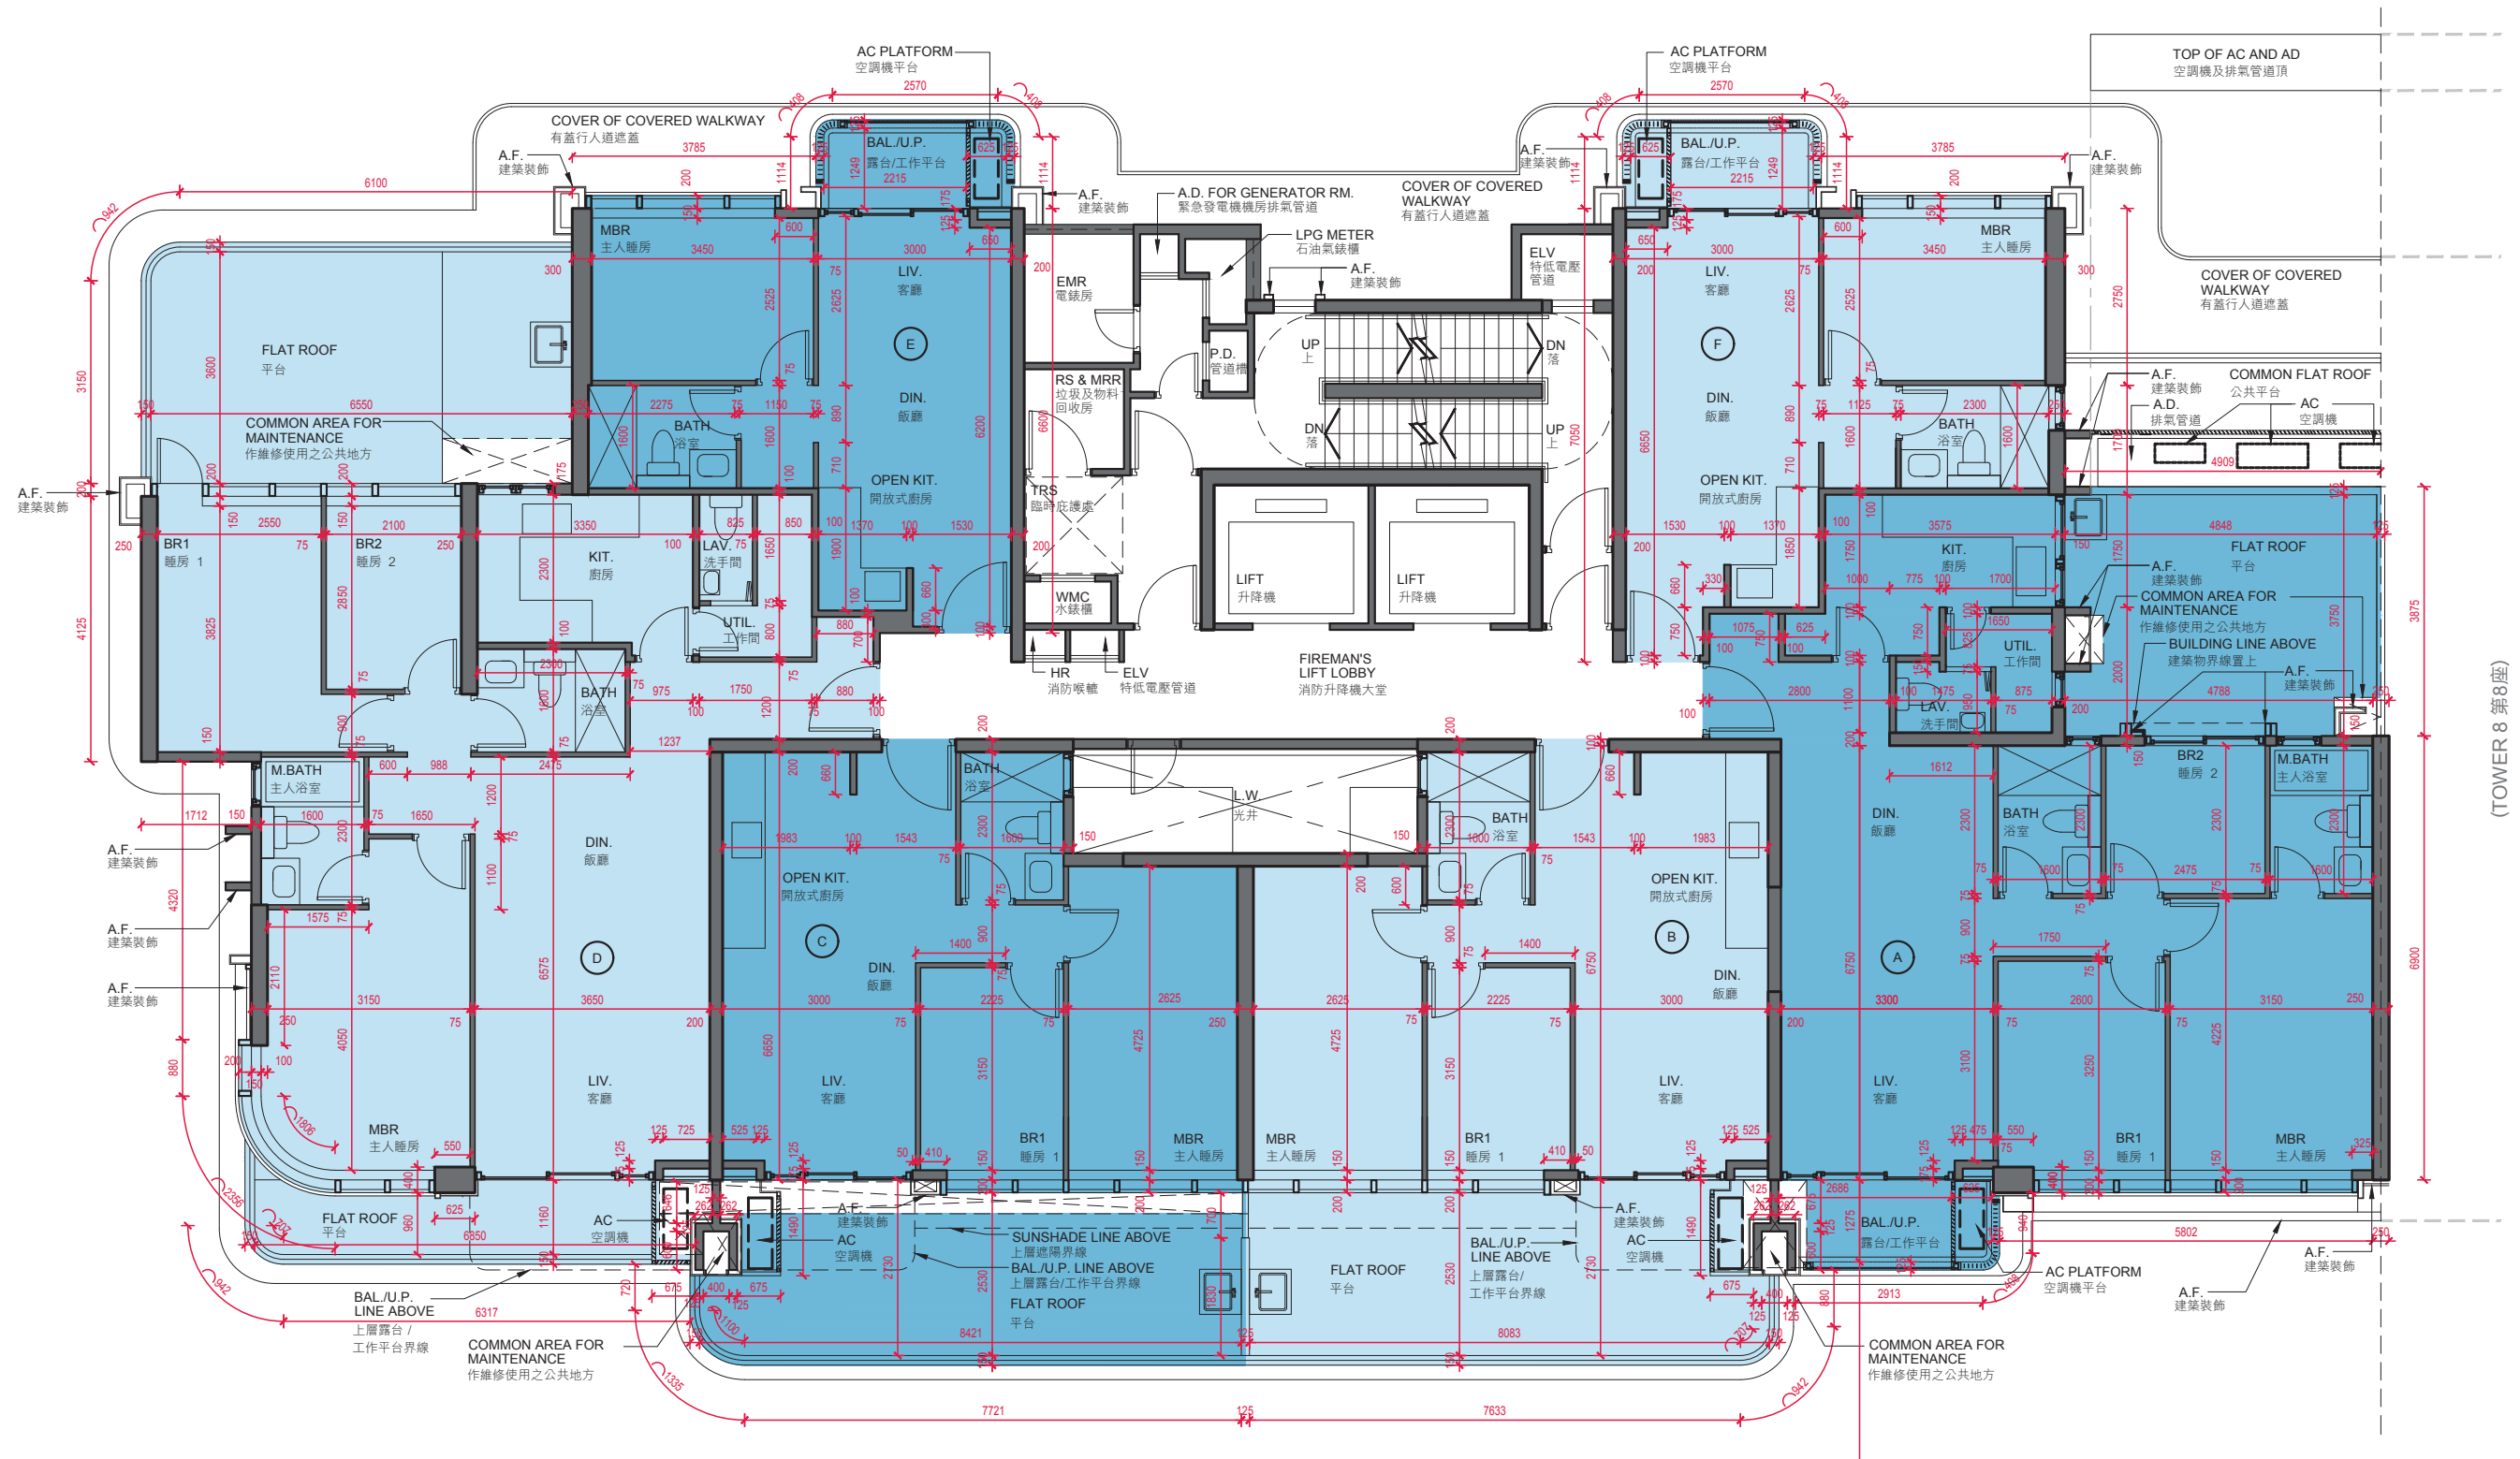TOWER 9 1/F FLOOR PLAN
第9座 1樓樓面平面圖

(TOWER 8 第8座)

Scale: 0 1 2 3 4 5M/米
比例: 1:500

11 FLOOR PLANS OF RESIDENTIAL PROPERTIES IN THE PHASE

期數的住宅物業的樓面平面圖

TOWER 9 1/F FLOOR PLAN
第9座 1樓樓面平面圖

Each Residential Property 每個住宅物業	Flat 單位 Floor 樓層	Tower 9 第9座					
		A	B	C	D	E	F
Floor-to-Floor Height (mm) 層與層之間的高度 (毫米)	1/F 1樓	2700, 2800, 3000, 3100, 3400	2800, 2850, 3100, 3350, 3400	2800, 2850, 3100, 3350, 3400	2800, 3100, 3150, 3400	2800, 3050, 3100, 3350, 3400	2800, 3100, 3350
Thickness of Floor Slab (excluding plaster) (mm) 樓板 (不包括灰泥) 的厚度 (毫米)		150, 200, 350	150, 1000	150, 1000	150, 200	150	150

Notes:


1. The internal areas of the residential properties on the upper floors will generally be slightly larger than those on the lower floors because of the reducing thickness of the structural walls on the upper floors.
2. The dimensions in the floor plans are all structural dimensions in millimeter.
3. Please refer to the "Legend of Terms and Abbreviations used on Floor Plans" and the explanatory notes that are applicable thereto.

備註：

1. 因住宅物業的較高樓層的結構牆的厚度遞減，較高樓層的內部面積，一般比較低樓層的內部面積稍大。
2. 樓面平面圖之尺寸所列數字為以毫米標示之建築結構尺寸。
3. 請參閱「樓面平面圖中所使用名詞及簡稱之圖例」及其適用的備註。

TOWER 9 2/F-3/F, 5/F-13/F, 15/F FLOOR PLAN

第9座 2樓至3樓，5樓至13樓，15樓樓面平面圖

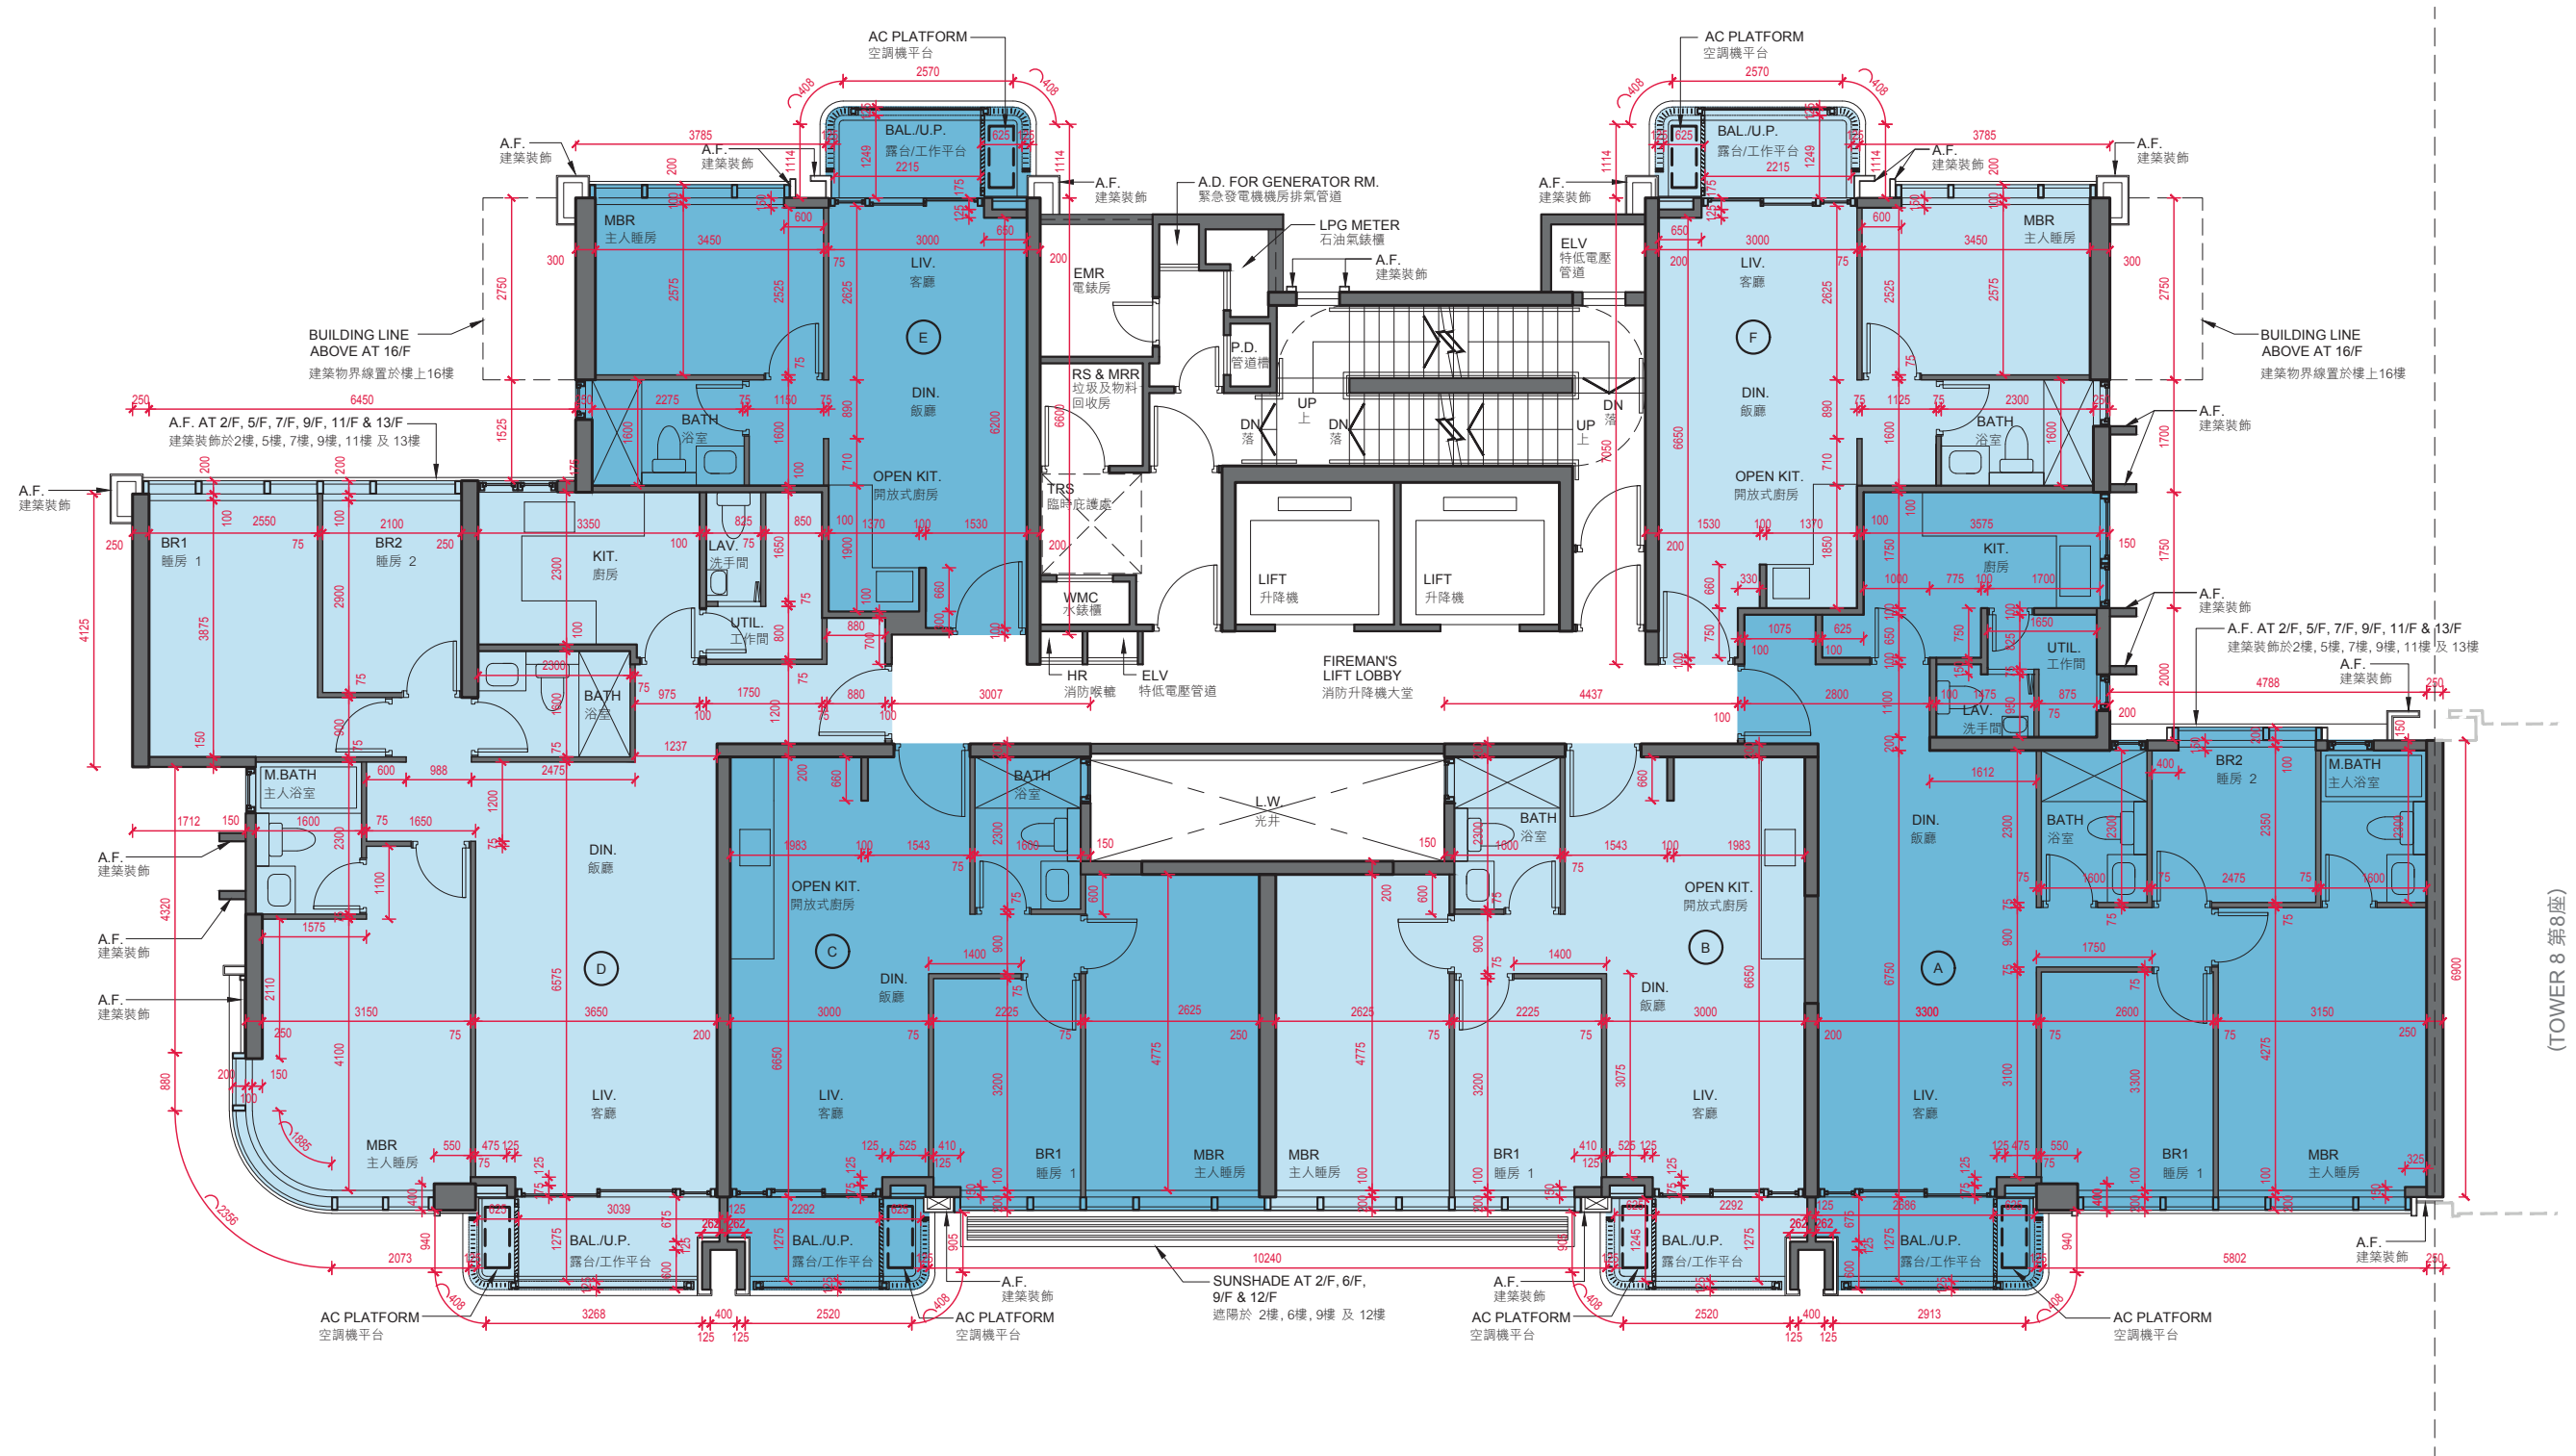

Scale: 0 1 2 3 4 5M/米
比例:

11 FLOOR PLANS OF RESIDENTIAL PROPERTIES IN THE PHASE

期數的住宅物業的樓面平面圖

TOWER 9 2/F-3/F, 5/F-13/F, 15/F FLOOR PLAN
第9座 2樓至3樓，5樓至13樓，15樓樓面平面圖

Each Residential Property 每個住宅物業	Flat 單位 Floor 樓層	Tower 9 第9座					
		A	B	C	D	E	F
Floor-to-Floor Height (mm) 層與層之間的高度 (毫米)	2/F-3/F, 5/F-13/F 2樓至3樓，5樓至13樓	3100	3100	3100	3100	3100	3100
	15/F 15樓	3000, 3100, 3300, 3400, 3450, 3550, 3700, 3800	3050, 3350, 3400, 3450, 3700	3050, 3350, 3400, 3450, 3700	3050, 3100, 3350, 3400, 3550, 3700	3050, 3350, 3400, 3450, 3550, 3700	3050, 3150, 3350, 3400, 3450, 3550, 3700, 3850
Thickness of Floor Slab (excluding plaster) (mm) 樓板 (不包括灰泥) 的厚度 (毫米)	2/F-3/F, 5/F-13/F & 15/F 2樓至3樓，5樓至13樓及15樓	150, 175, 200	150, 200	150, 200	150, 175	150	150


Notes:

- The internal areas of the residential properties on the upper floors will generally be slightly larger than those on the lower floors because of the reducing thickness of the structural walls on the upper floors.
- The dimensions in the floor plans are all structural dimensions in millimeter.
- Please refer to the "Legend of Terms and Abbreviations used on Floor Plans" and the explanatory notes that are applicable thereto.

備註：

- 因住宅物業的較高樓層的結構牆的厚度遞減，較高樓層的內部面積，一般比較低樓層的內部面積稍大。
- 樓面平面圖之尺寸所列數字為以毫米標示之建築結構尺寸。
- 請參閱「樓面平面圖中所使用名詞及簡稱之圖例」及其適用的備註。

TOWER 9 16/F FLOOR PLAN
第9座 16樓樓面平面圖

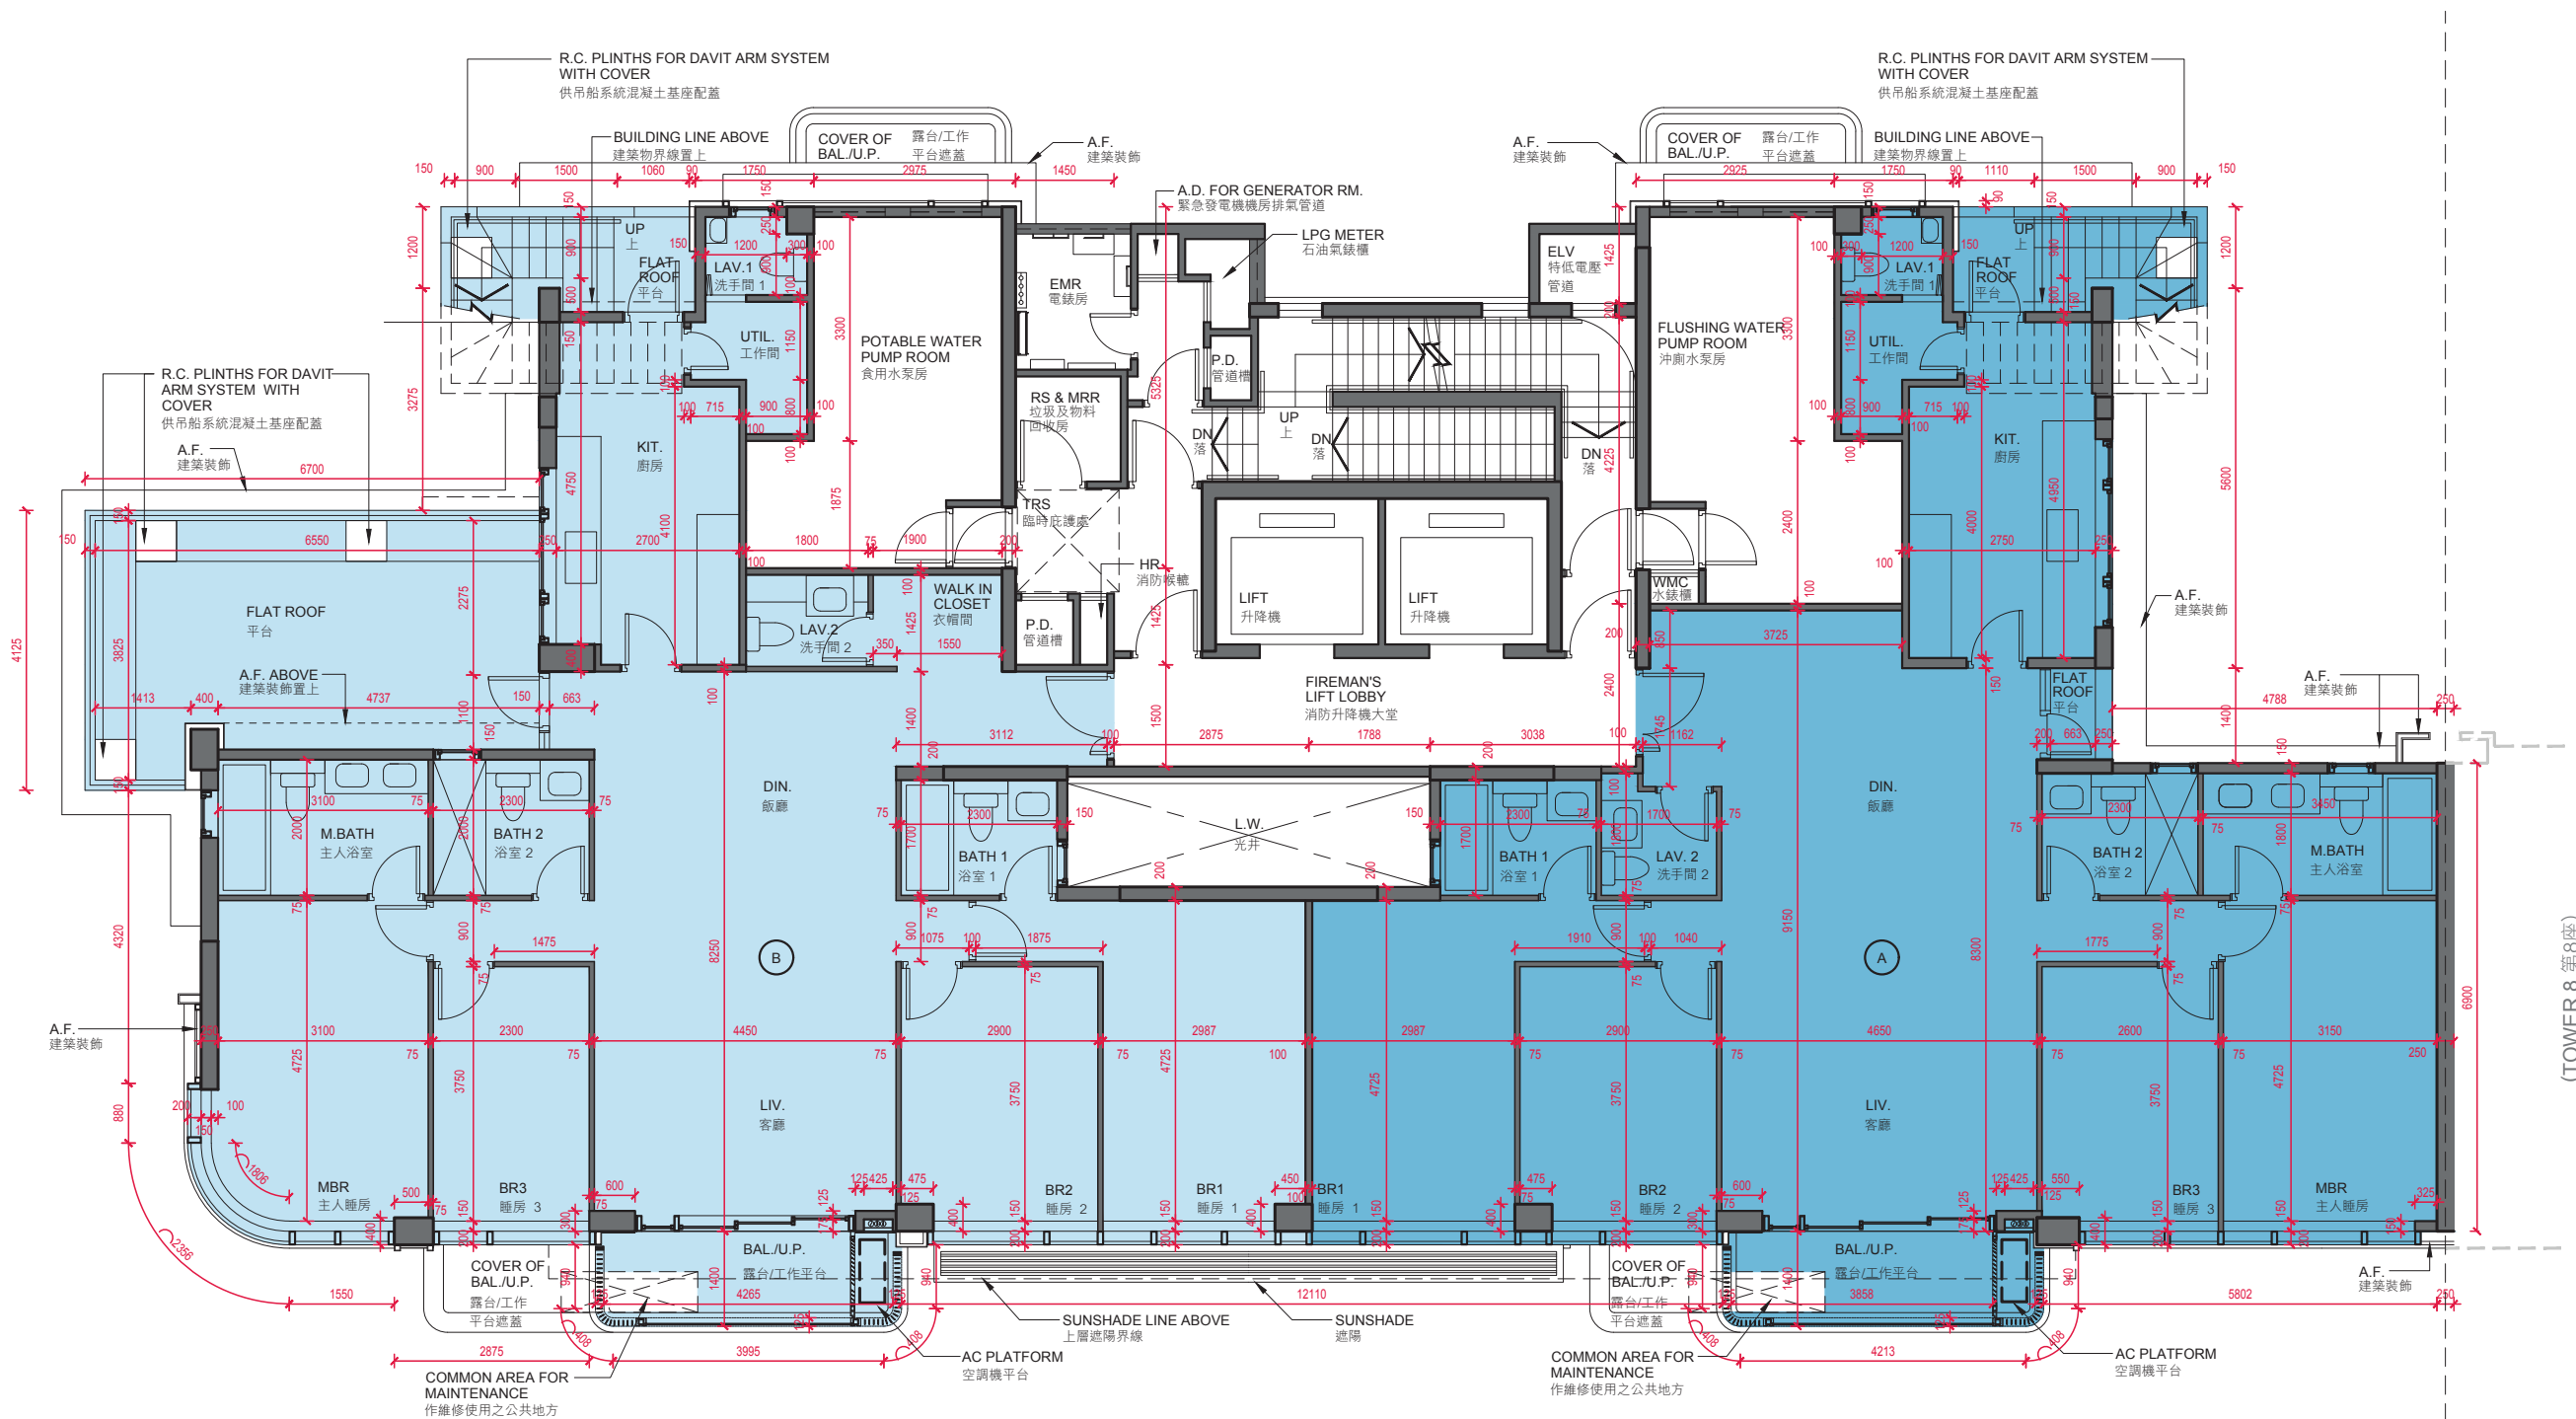

(TOWER 8 第8座)

Scale: 0 1 2 3 4 5M/米
比例:



11 FLOOR PLANS OF RESIDENTIAL PROPERTIES IN THE PHASE

期數的住宅物業的樓面平面圖

TOWER 9 16/F FLOOR PLAN
 第9座 16樓樓面平面圖


Each Residential Property 每個住宅物業	Flat 單位 Floor 樓層	Tower 9 第9座	
		A	B
Floor-to-Floor Height (mm) 層與層之間的高度 (毫米)	16/F 16樓	3400, 3500, 3700, 3750, 3800, 3850, 3900, 4100, 4150, 4200, 4500	3400, 3500, 3700, 3750, 3850, 4100, 4150, 4200
Thickness of Floor Slab (excluding plaster) (mm) 樓板 (不包括灰泥) 的厚度 (毫米)		150, 175, 200, 300	150, 175, 200, 300

- Notes:
- The internal areas of the residential properties on the upper floors will generally be slightly larger than those on the lower floors because of the reducing thickness of the structural walls on the upper floors.
 - The dimensions in the floor plans are all structural dimensions in millimeter.
 - Please refer to the "Legend of Terms and Abbreviations used on Floor Plans" and the explanatory notes that are applicable thereto.

- 備註：
- 因住宅物業的較高樓層的結構牆的厚度遞減，較高樓層的內部面積，一般比較低樓層的內部面積稍大。
 - 樓面平面圖之尺寸所列數字為以毫米標示之建築結構尺寸。
 - 請參閱「樓面平面圖中所使用名詞及簡稱之圖例」及其適用的備註。

FLOOR PLANS OF RESIDENTIAL PROPERTIES IN THE PHASE
期數的住宅物業的樓面平面圖

TOWER 9 ROOF FLOOR PLAN
第9座 天台樓面平面圖

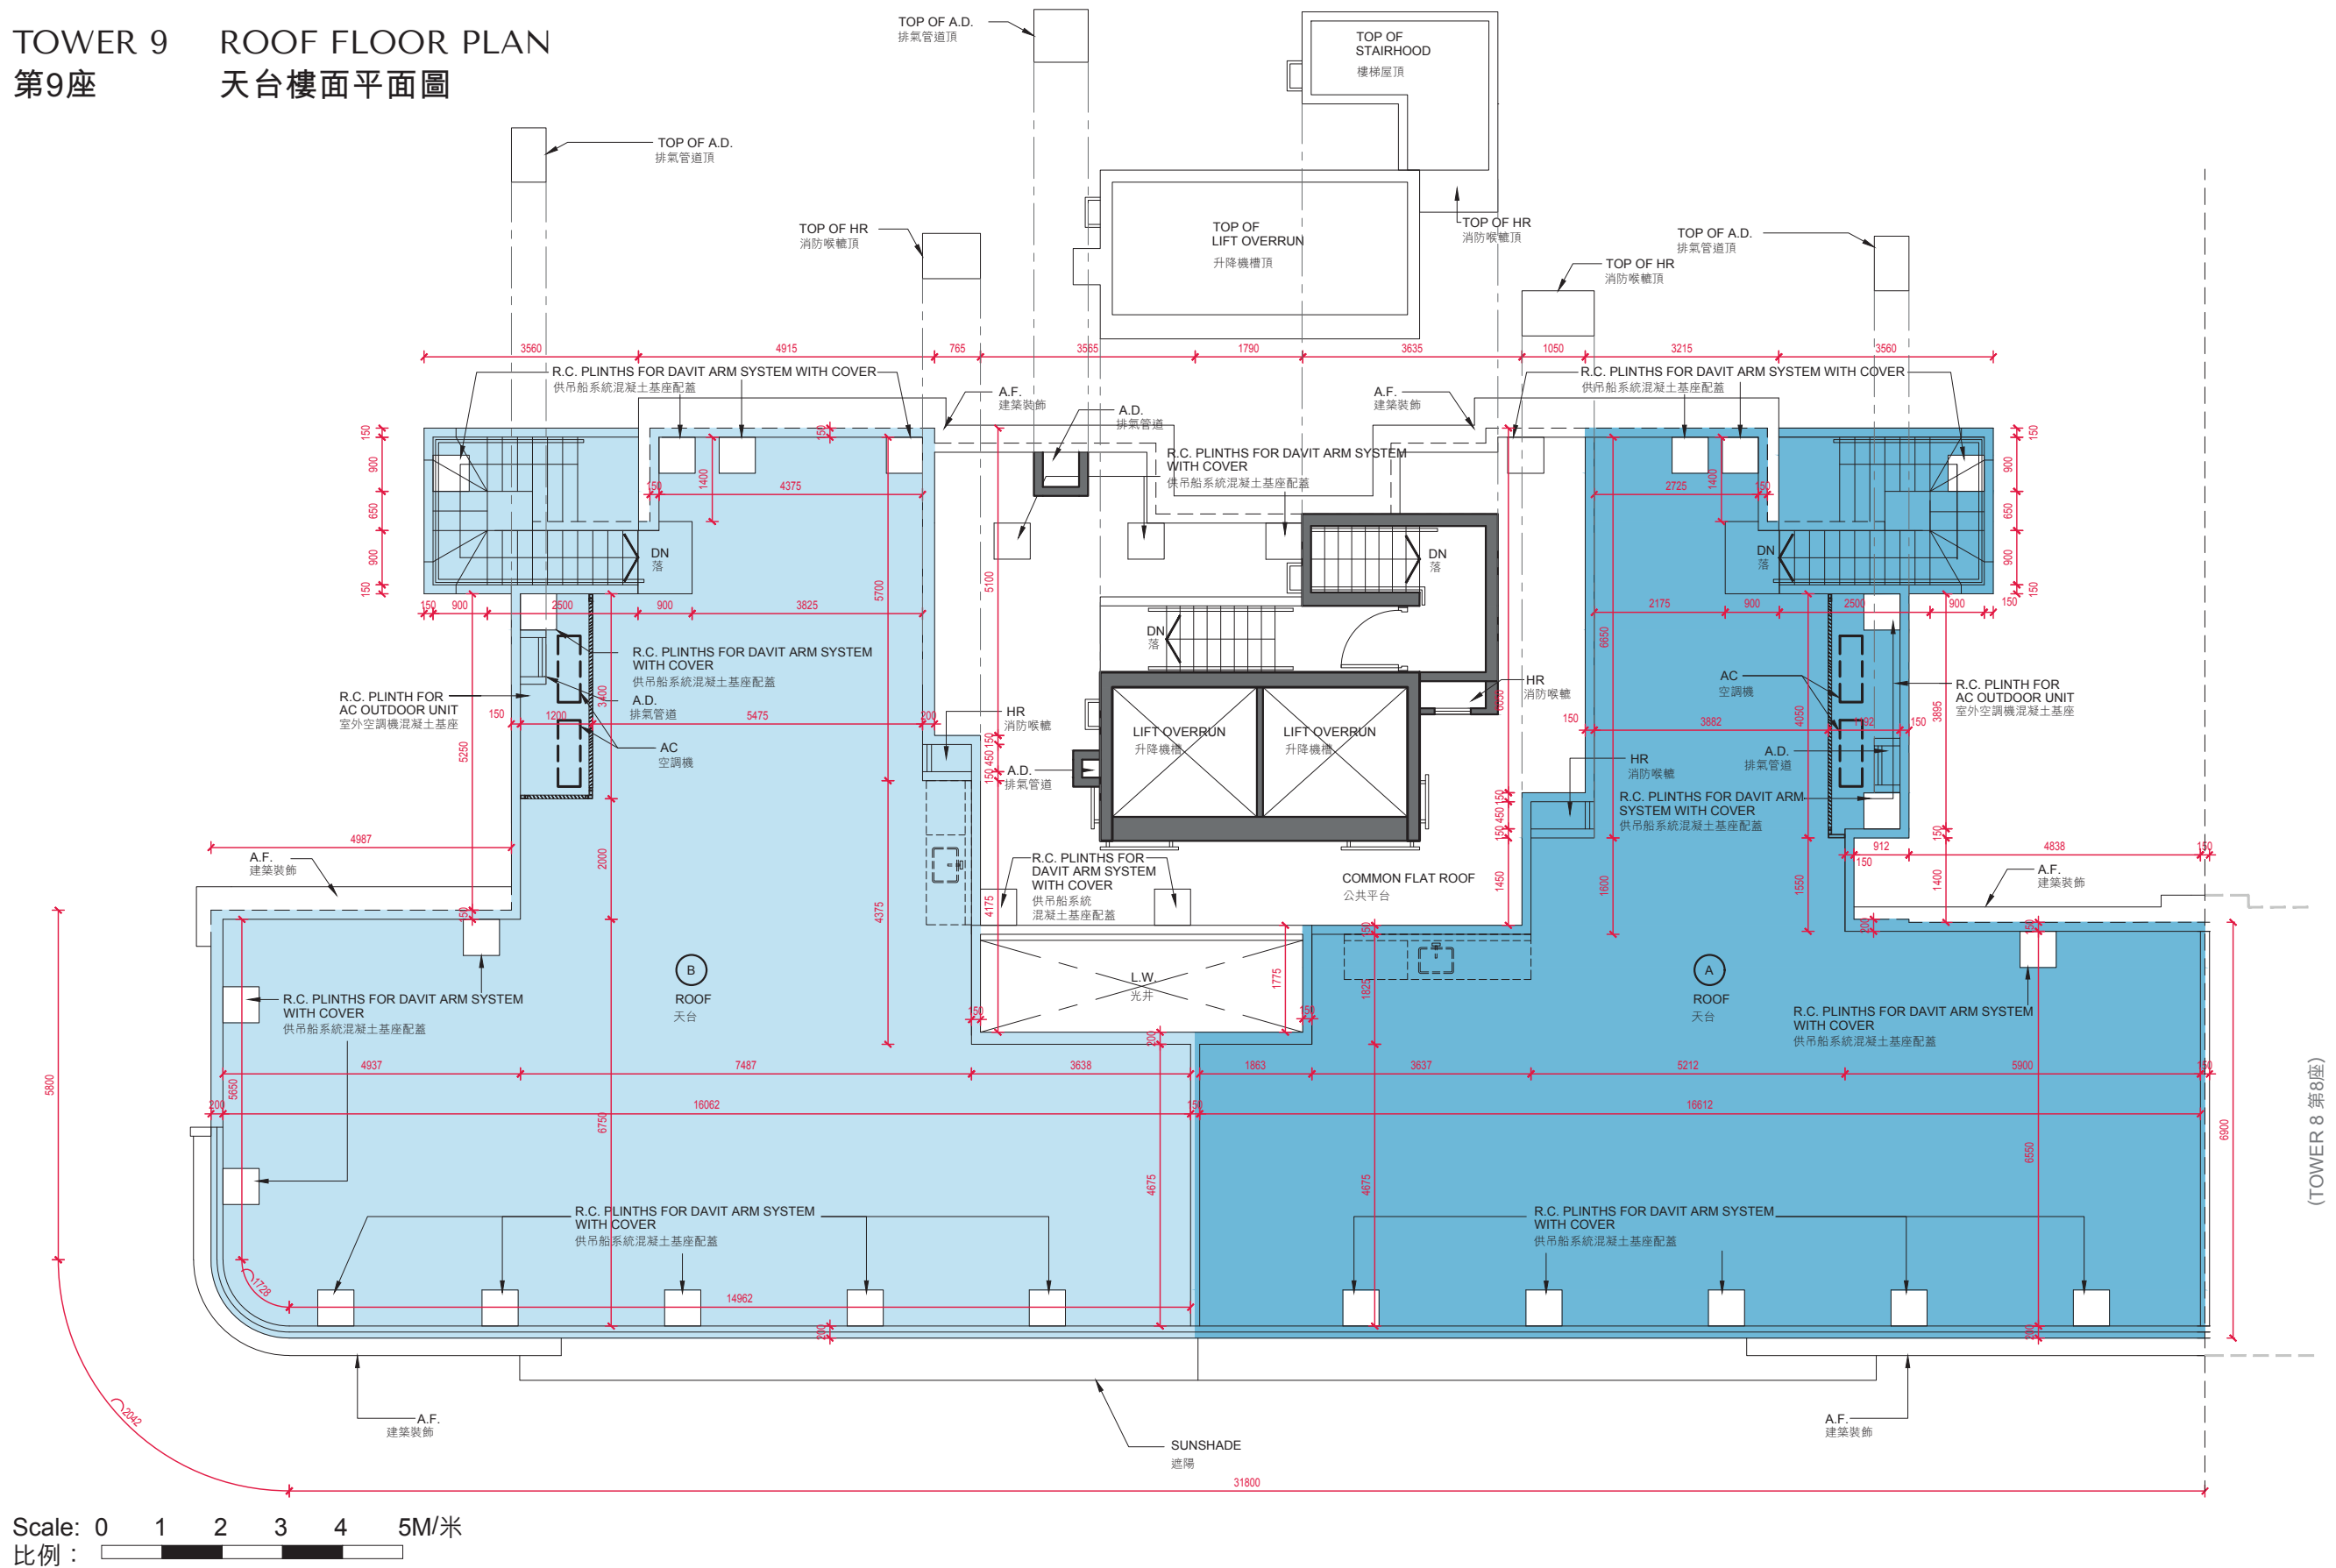

11 FLOOR PLANS OF RESIDENTIAL PROPERTIES IN THE PHASE

期數的住宅物業的樓面平面圖

TOWER 9 ROOF FLOOR PLAN
第9座 天台樓面平面圖

Each Residential Property 每個住宅物業	Floor 樓層 Flat 單位	Tower 9 第9座	
		A	B
Floor-to-Floor Height (mm) 層與層之間的高度 (毫米)	Roof 天台	Not applicable 不適用	Not applicable 不適用
Thickness of Floor Slab (excluding plaster) (mm) 樓板 (不包括灰泥) 的厚度 (毫米)		Not applicable 不適用	Not applicable 不適用

Notes:

1. The internal areas of the residential properties on the upper floors will generally be slightly larger than those on the lower floors because of the reducing thickness of the structural walls on the upper floors.
2. The dimensions in the floor plans are all structural dimensions in millimeter.
3. Please refer to the "Legend of Terms and Abbreviations used on Floor Plans" and the explanatory notes that are applicable thereto.

備註：

1. 因住宅物業的較高樓層的結構牆的厚度遞減，較高樓層的內部面積，一般比較低樓層的內部面積稍大。
2. 樓面平面圖之尺寸所列數字為以毫米標示之建築結構尺寸。
3. 請參閱「樓面平面圖中所使用名詞及簡稱之圖例」及其適用的備註。